



26/00576/HOU – 12 Laxton Leaze, Waterlooville, Hampshire, PO7 3AW

Household application for a proposed garage conversion, which includes elevational alterations.

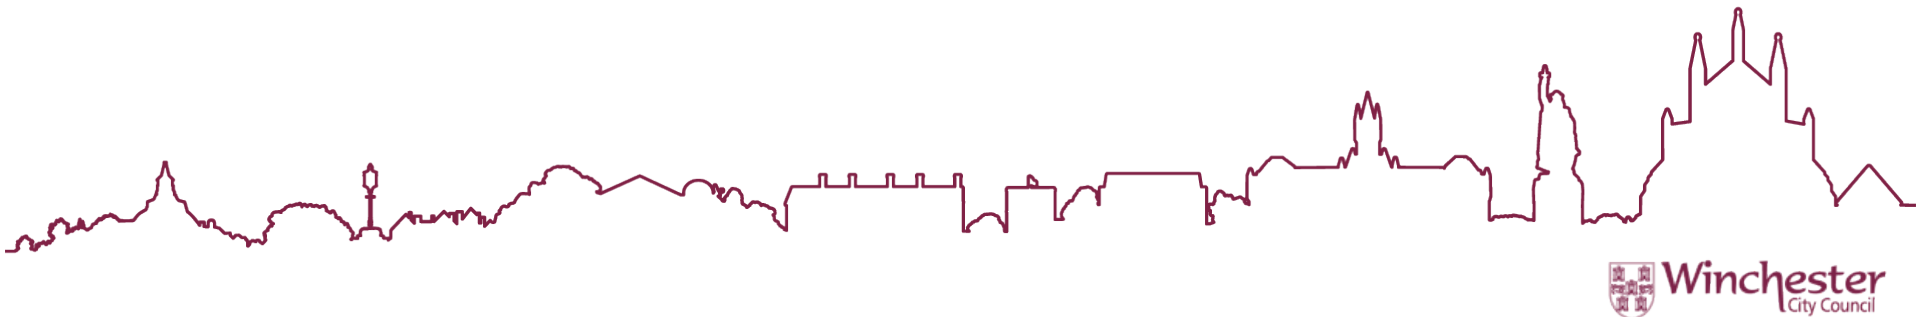


LOCATION PLAN:

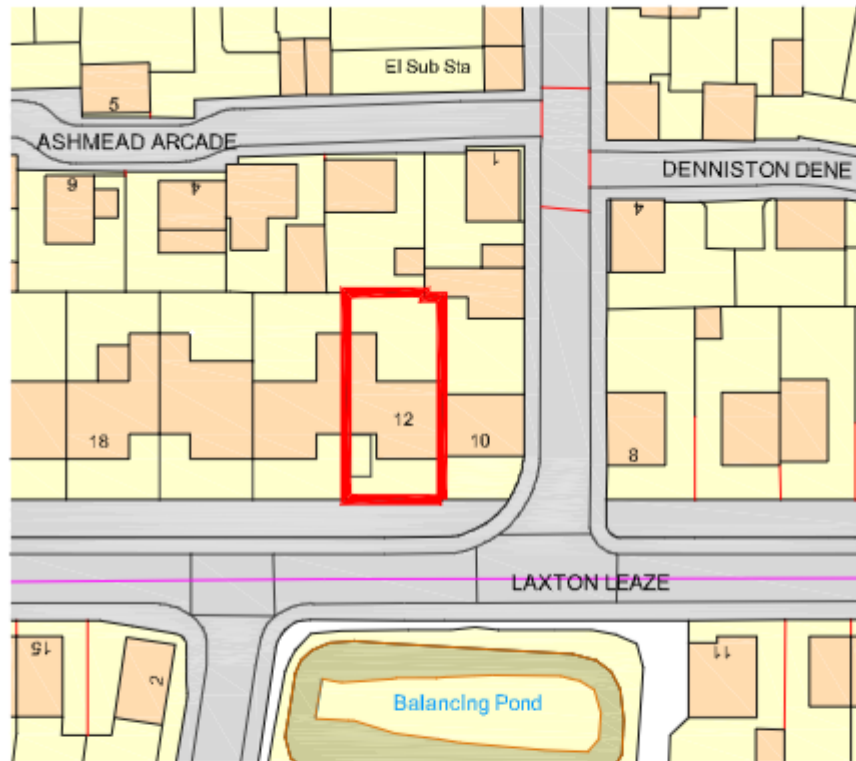

Ordnance Survey, (c) Crown Copyright 2026. All rights reserved. Licence number 100022432

Scale in Metres

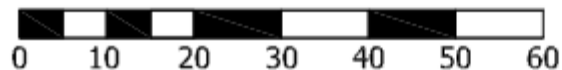


for 1:1250

AERIAL PHOTOGRAPH:



PROPOSED SITE PLAN:

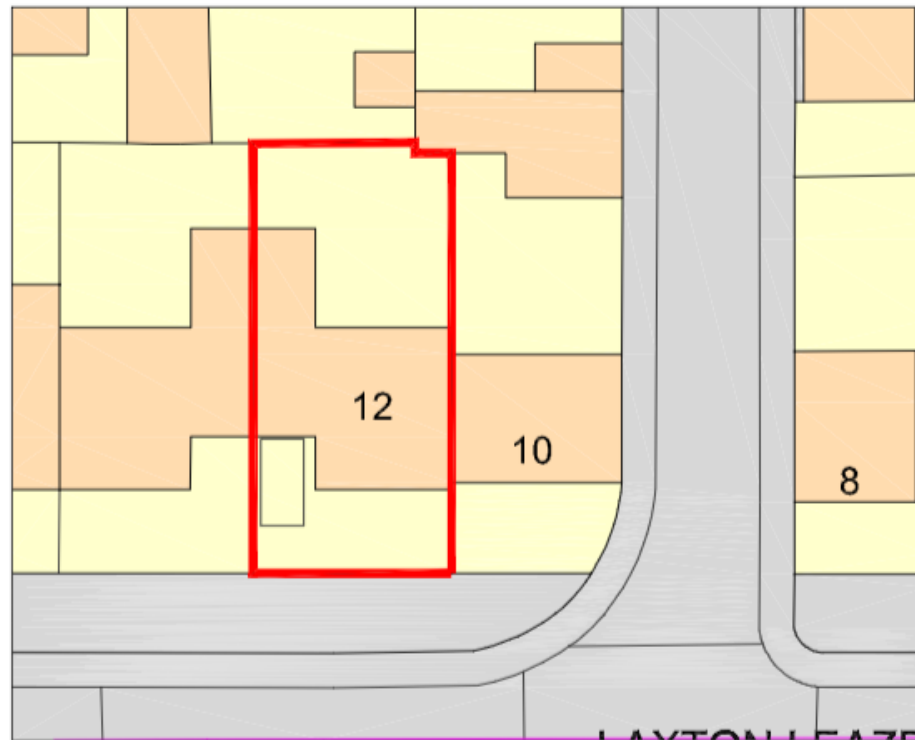


Scale in Metres




for 1:500



EXISTING AND PROPOSED GROUND FLOOR PLANS

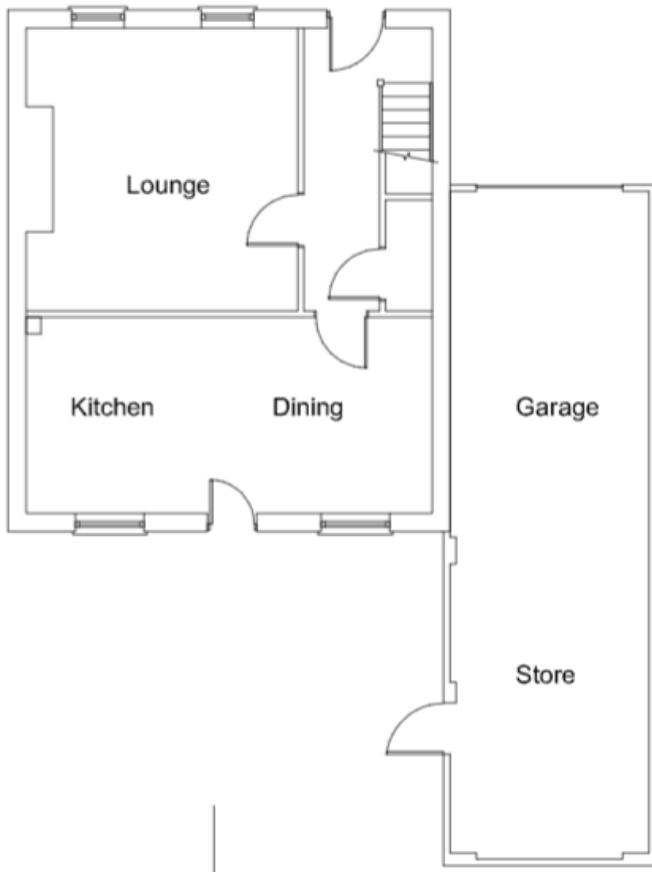

Existing Ground-Floor Plan (shown above)

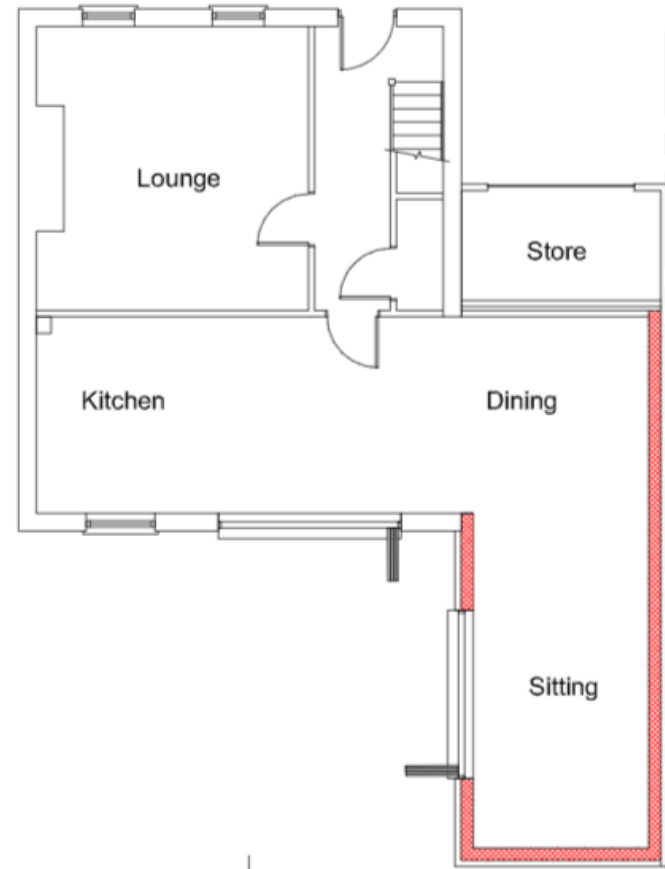


Proposed Ground-Floor Plan (shown above)

EXISTING AND PROPOSED EAST ELEVATION:

Existing East
Elevation (shown
on the top-right)



Proposed East
Elevation
(shown on the
bottom-right)

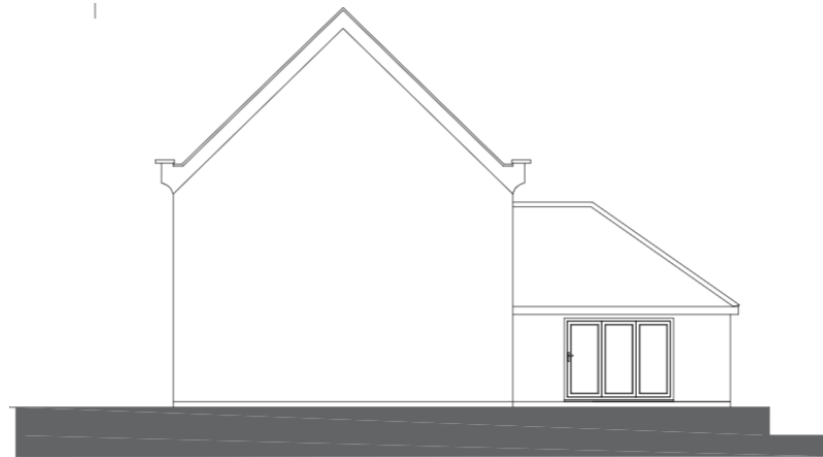

Note: There are no alterations proposed to the West or South elevations in this application. As such, existing and proposed West and South Elevations were not requested from the agent.

EXISTING AND PROPOSED NORTH ELEVATIONS:



Existing North Elevation (above)




Proposed North Elevation (above)

SITE PHOTOS OF ELEVATIONS:



SITE PHOTOS OF THE SITE AND NEIGHBORING CONTEXT:

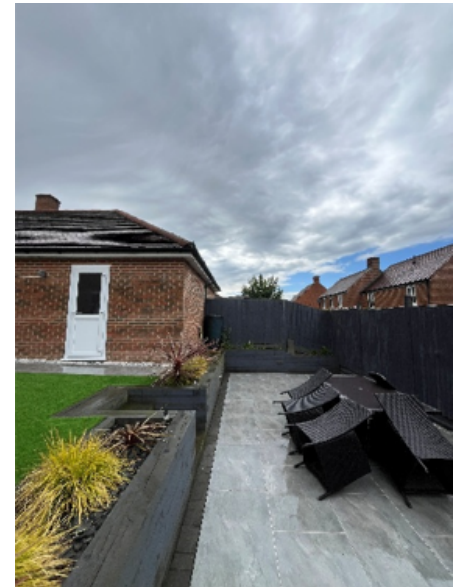

CONCLUSION:

Recommendation: PERMIT