

- NO WAITING AT ANY TIME
- - - NO WAITING 8:00am TO 6:00pm MONDAY TO SATURDAY.
- - - PERMIT HOLDERS ONLY 8:00am TO 10:00pm MONDAY TO SATURDAY.

Rev	Description	Date	Drawn



Winchester
 City Council


SERVICE DELIVERY
 REGULATORY
 City Offices
 Colebrook Street
 Winchester,
 SO23 9LJ

© Winchester City Council


Project: TRAFFIC REGULATION RODERS PERMANENT

Title: PROPOSED NO WAITING AT ANY TIME DOUBLE YELLOW LINES GORDON ROAD WINCHESTER

Scale: NTS	Date: 24/09/2018
Drawn: NVC	CAD:
DRG. No. 810402/390/001	Checked: Status:

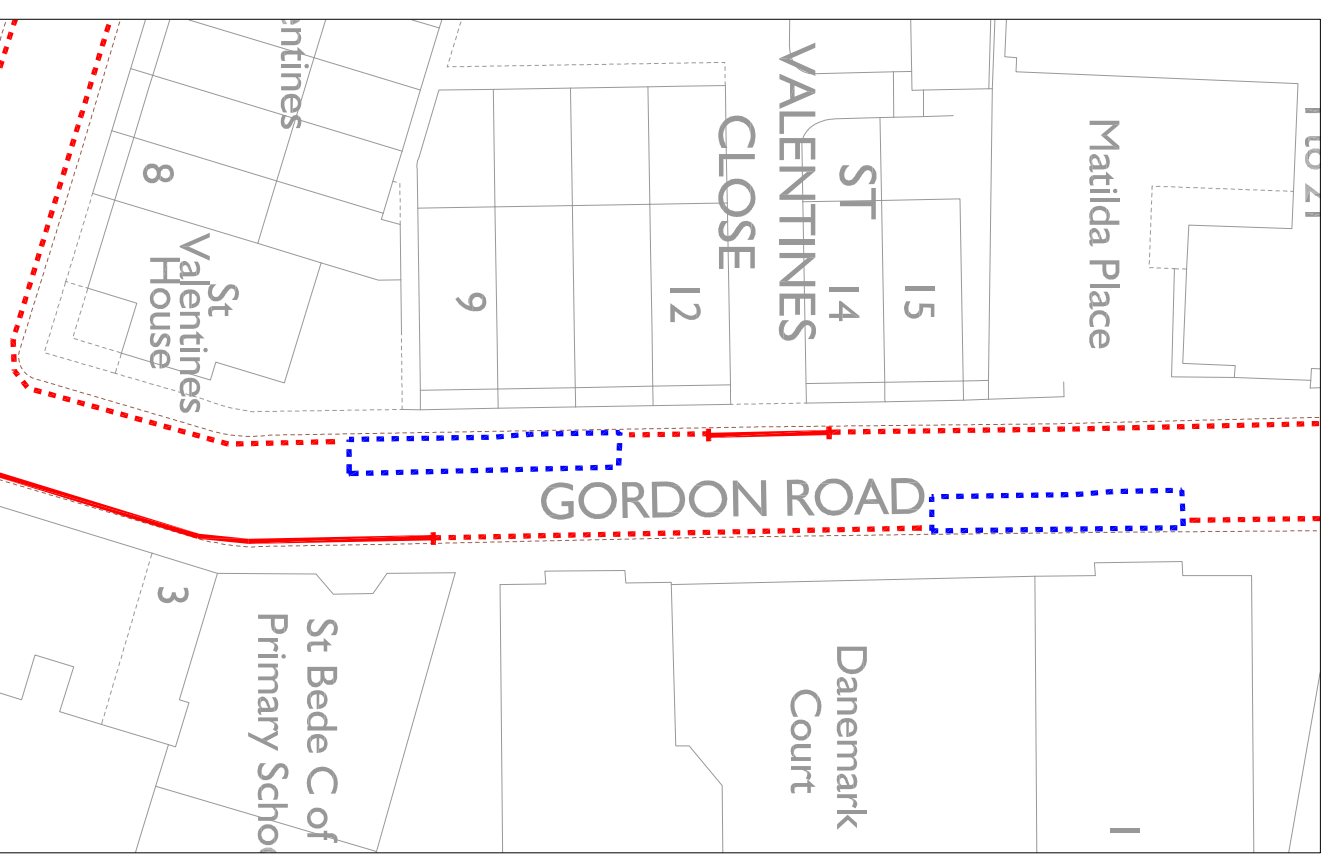

PROPOSED WAITING RESTRICTIONS

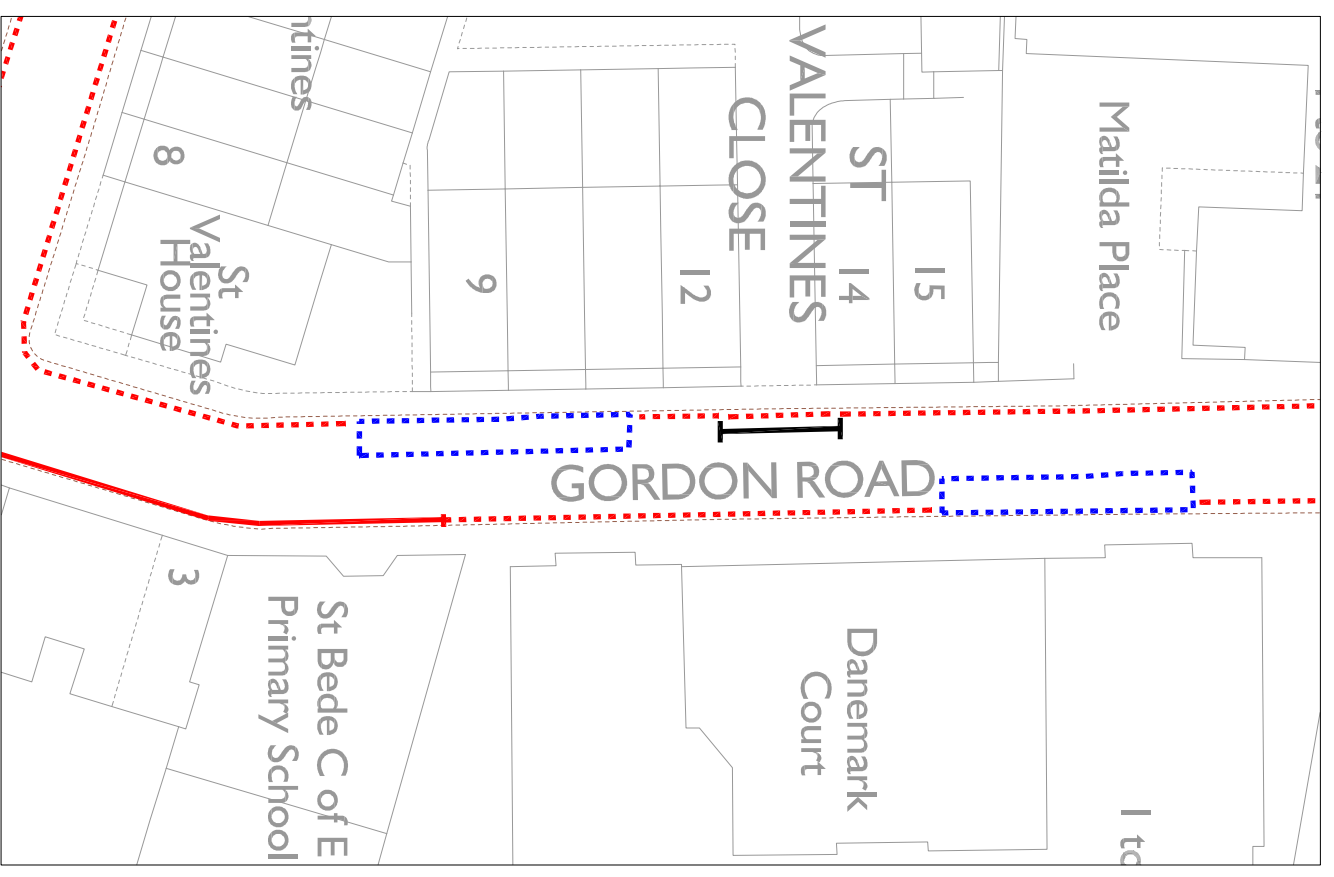

EXISTING WAITING RESTRICTIONS