

- - - NO WAITING
10:00pm TO 4:00pm
MONDAY TO FRIDAY.
- [- - -] 2 HOURS LIMITED WAITING
NO RETURN WITHIN 4 HOURS
WITH PERMIT HOLDER
EXEMPTION
10:00pm TO 4:00pm
MONDAY TO FRIDAY.

Rev	Description	Date	Drawn



Winchester
City Council

SERVICE DELIVERY
 REGULATORY
 City Offices
 Colebrook Street
 Winchester,
 SO23 9LJ

© Winchester City Council


Project:
 TRAFFIC REGULATION ORDERS
 PERMANENT

Title:
 PROPOSED
 REVISION TO PARKING BAYS
 ST MATTHEWS ROAD
 WINCHESTER


Scale: NTS Date: 29/10/2018

Drawn: NVC CAD Checked:

DRG. No. 810402/425/001 Status:

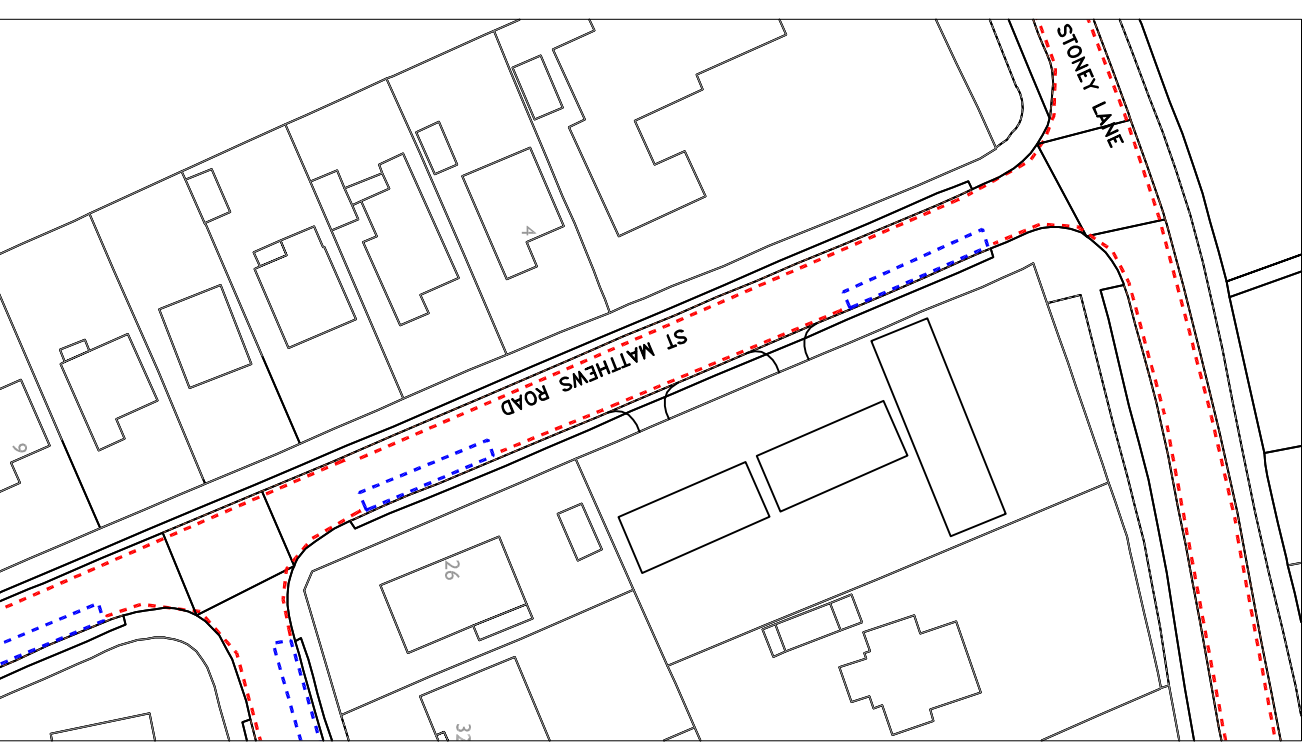

PROPOSED WAITING RESTRICTIONS

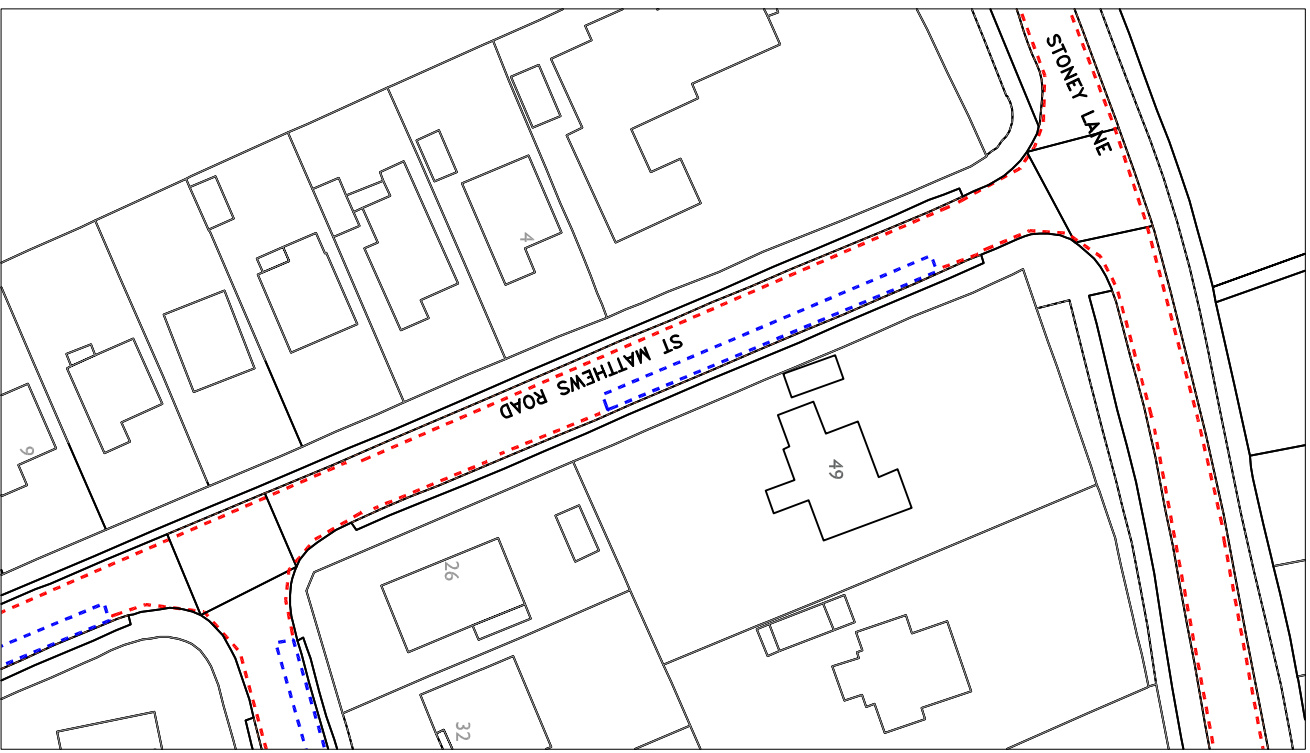

EXISTING WAITING RESTRICTIONS