


EXISTING WAITING RESTRICTIONS

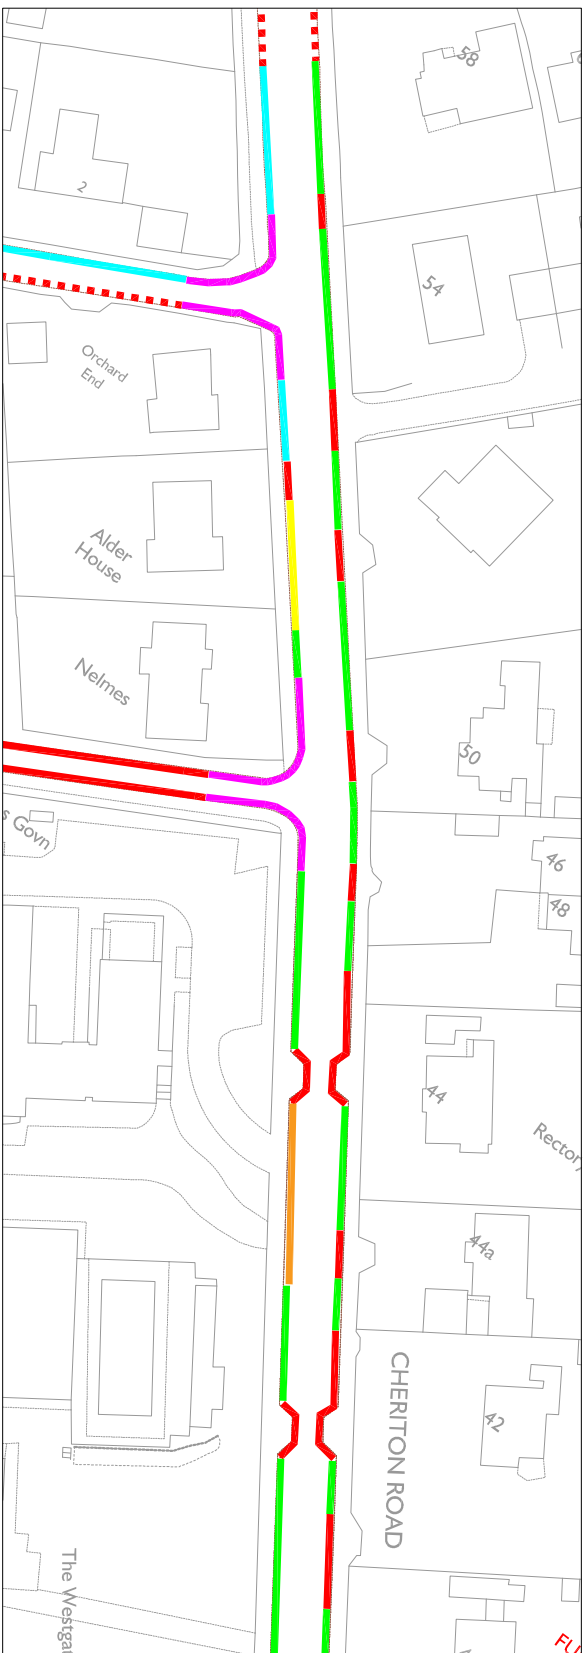

PROPOSED WAITING RESTRICTIONS

- - - - - NO WAITING 8:00am TO 6:00pm MONDAY TO SATURDAY.
- NO WAITING AT ANY TIME
- 2 HOURS LIMITED WAITING EXCEPT PERMIT HOLDERS 8:00am TO 6:00pm MONDAY TO SATURDAY.
- NO STOPPING EXCEPT BUSES
- DISABLED BLUE BADGE HOLDERS ONLY
- PERMIT HOLDERS ONLY 8:00am TO 6:00pm MONDAY TO SATURDAY.
- NO STOPPING ON SCHOOL KEEP CLEAR MARKINGS
- NO WAITING AT ANY TIME NO LOADING AT ANY TIME

| Title | Description | Date | Drawn |
|-------|-------------|------|-------|
| | | | |



Winchester
City Council

SERVICE DELIVERY
REGULATORY
City Offices
Colebrook Street
Winchester,
SO23 9JJ

© Winchester City Council
Project: TRAFFIC ORDERS
PERMANENT

Title: PROPOSED SCHOOL KEEP CLEAR
AND LOADING RESTRICTIONS

CHERRITON ROAD
WINCHESTER

Scale: NTS Date: 05/12/2018

Drawn: NVC CAD: Checked:

DRG. No. 810402/19/002 Status: