



23/01042/FUL

CHANGE OF USE OF USE OF PART OF EXISTING  
DWELLING TO A DAY CARE NURSERY FOR  
CHILDREN (USE CLASS E(F))

TRULLINGHAM FARM,  
WINTERSHILL,  
DURLEY  
SO32 2AH

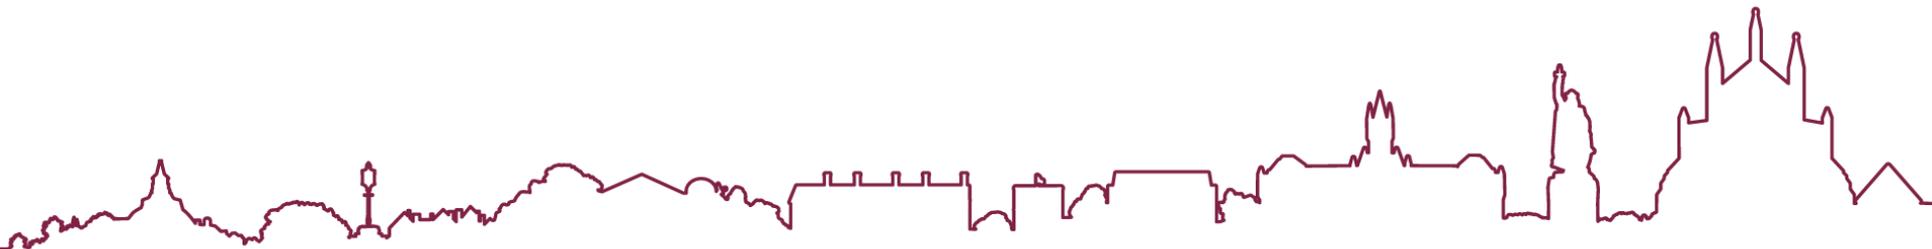

# LOCATION PLAN

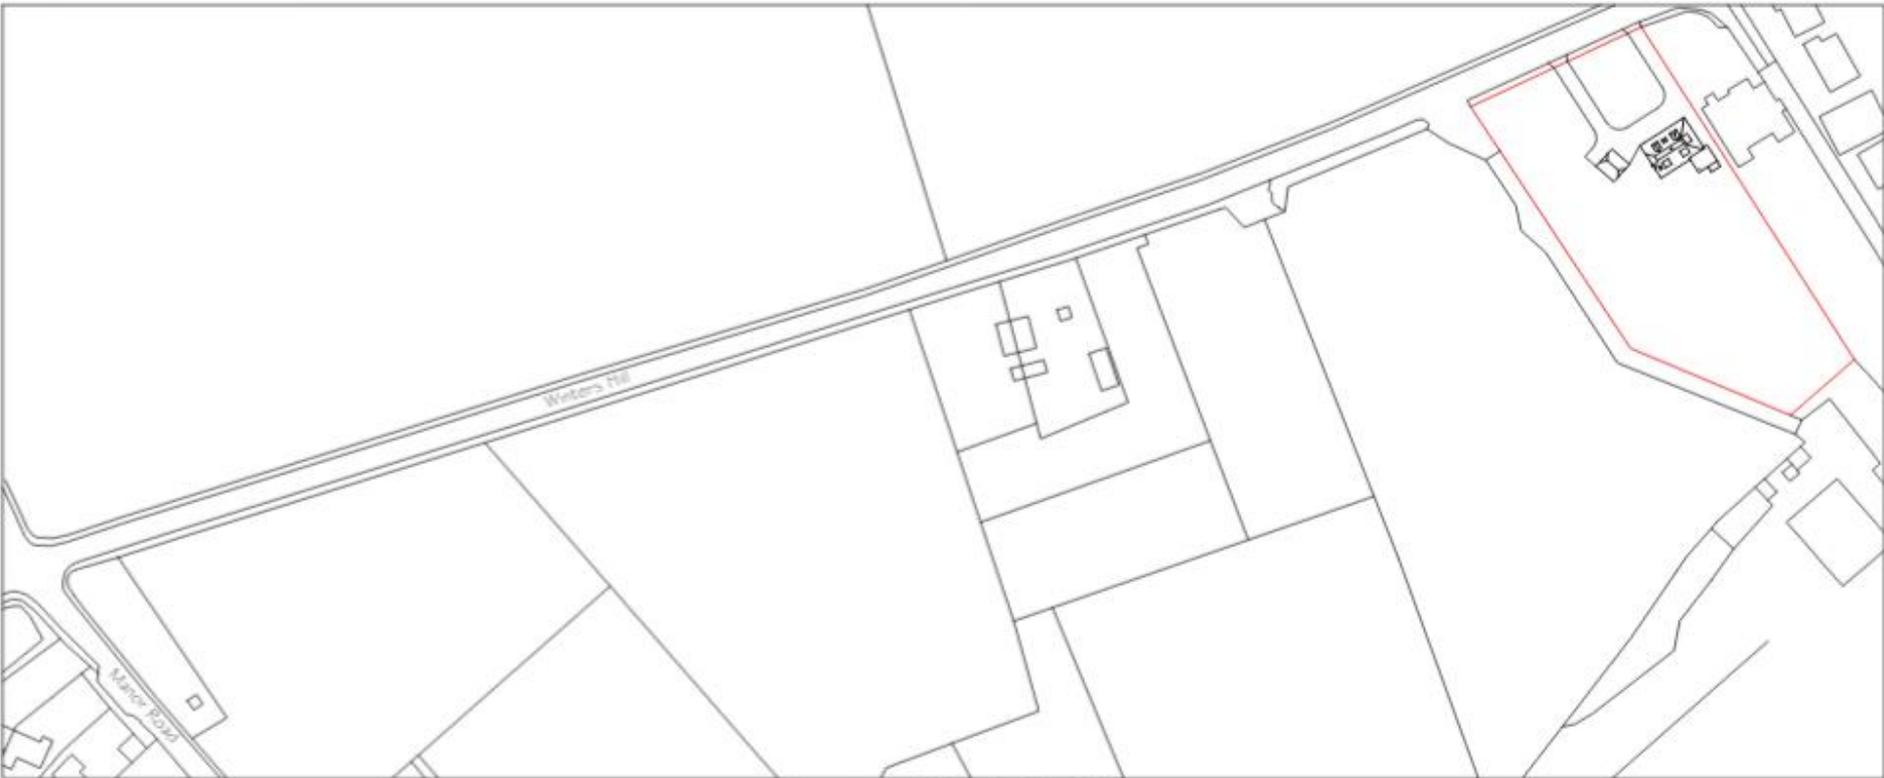


Location Plan 1 : 1 250


# AERIAL PHOTOGRAPH



# LAYOUT – EXISTING AND PROPOSED

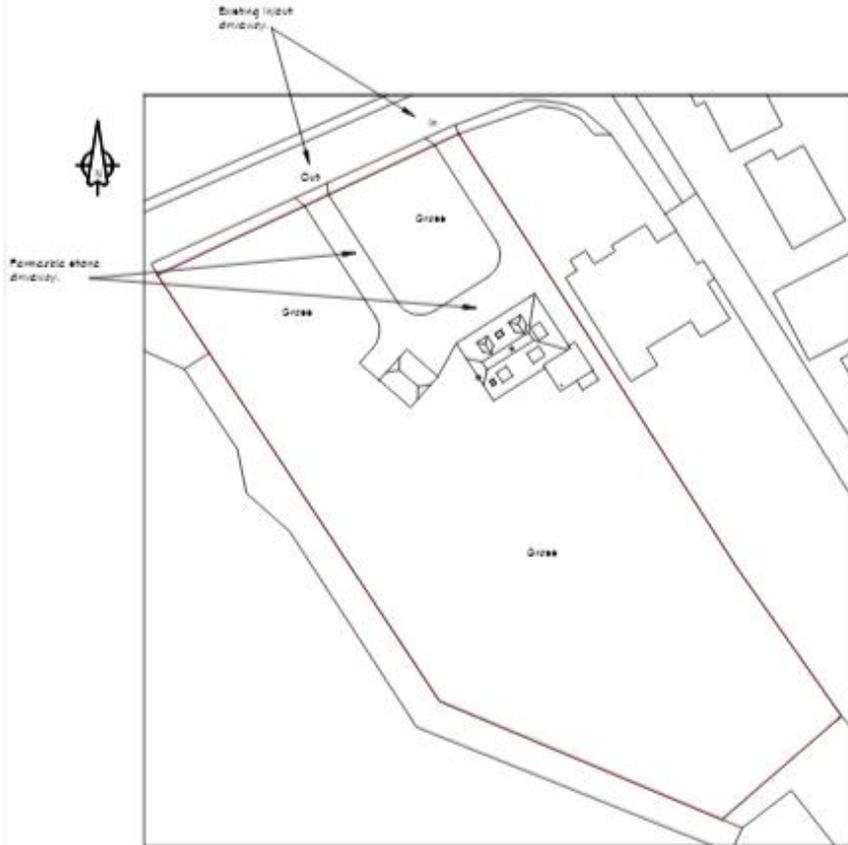

Existing Block Plan 1:500

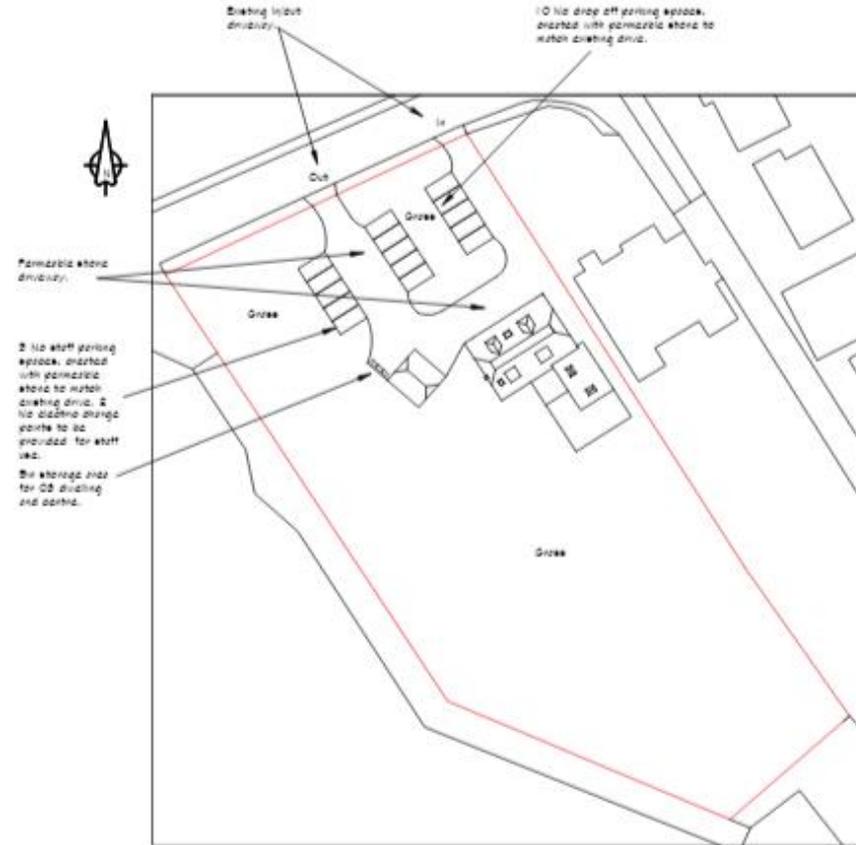


Proposed Block Plan 1:500

# EXISTING GROUND FLOOR

# PROPOSED GROUND FLOOR



Existing Ground Floor Plan

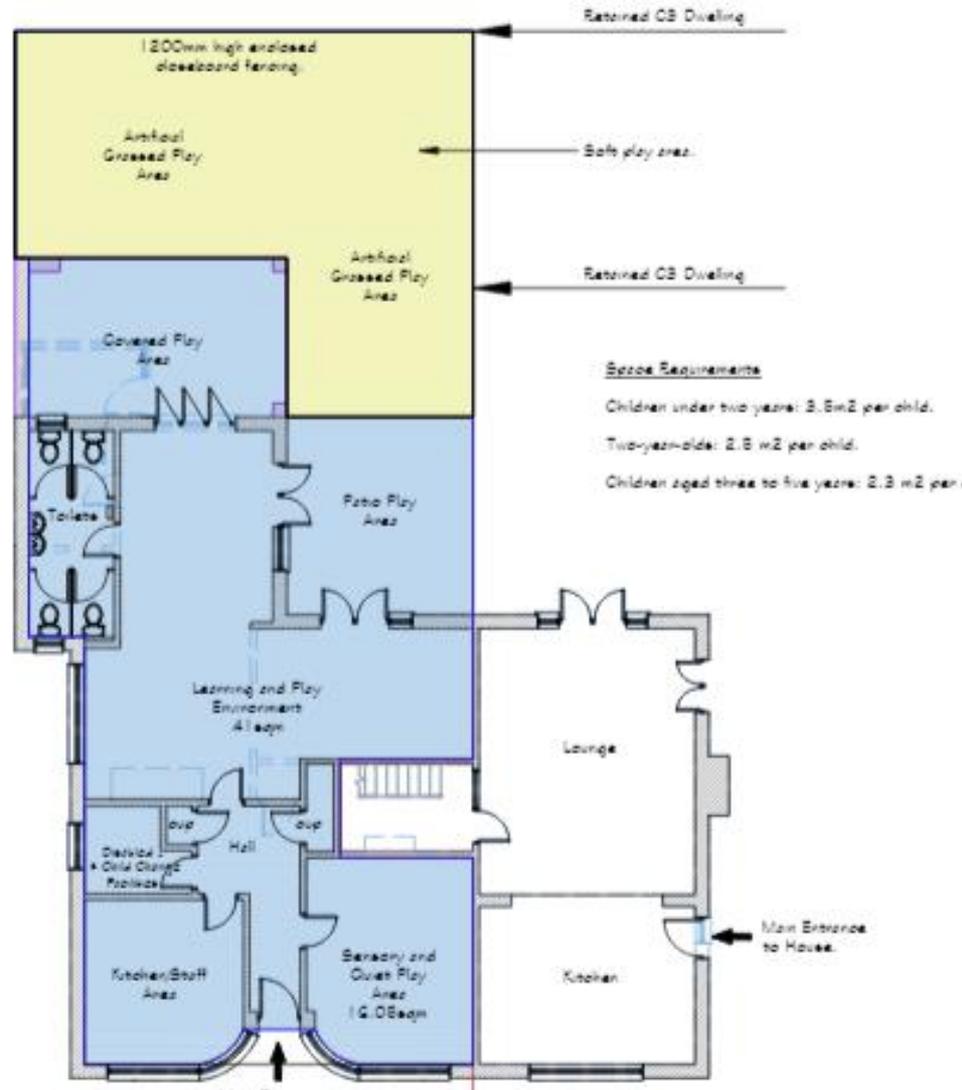



# FRONT AND REAR ELEVATION EXISTING



Existing Rear Elevation

# FRONT AND REAR ELEVATION PROPOSED



Proposed Front Elevation




Proposed Rear Elevation


## SIDE ELEVATIONS EXISTING



Existing Side Elevation

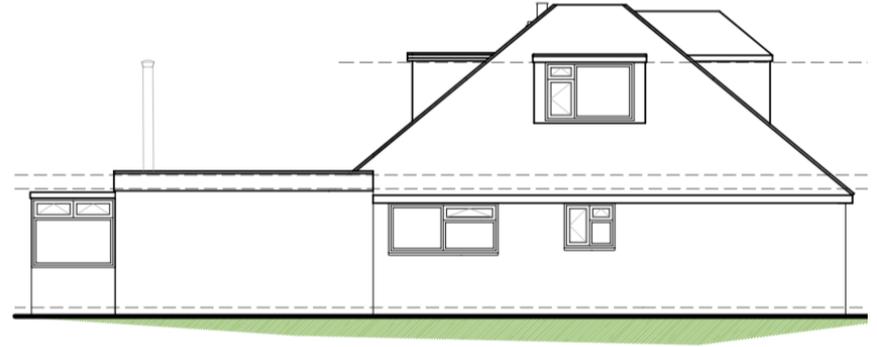

## SIDE ELEVATIONS PROPOSED

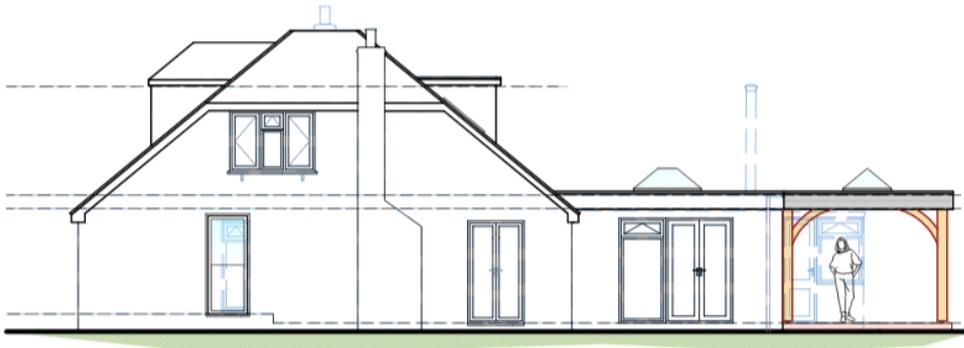

Proposed Side Elevation



Proposed Side Elevation

## VIEW FROM SITE ACCESS



# VIEW TOWARDS WEST ELEVATION



# VIEW TOWARDS REAR GARDEN



# VIEW TOWARDS REAR ELEVATION AND BOUNDARY WITH NEIGHBOURING PROPERTY

