



# 23/00667/FUL- Painters Fields House, 3 Grafton Road, Winchester, SO23 9SX


Erection of new 4 bedroom dwellinghouse. Demolition  
of an existing garage.

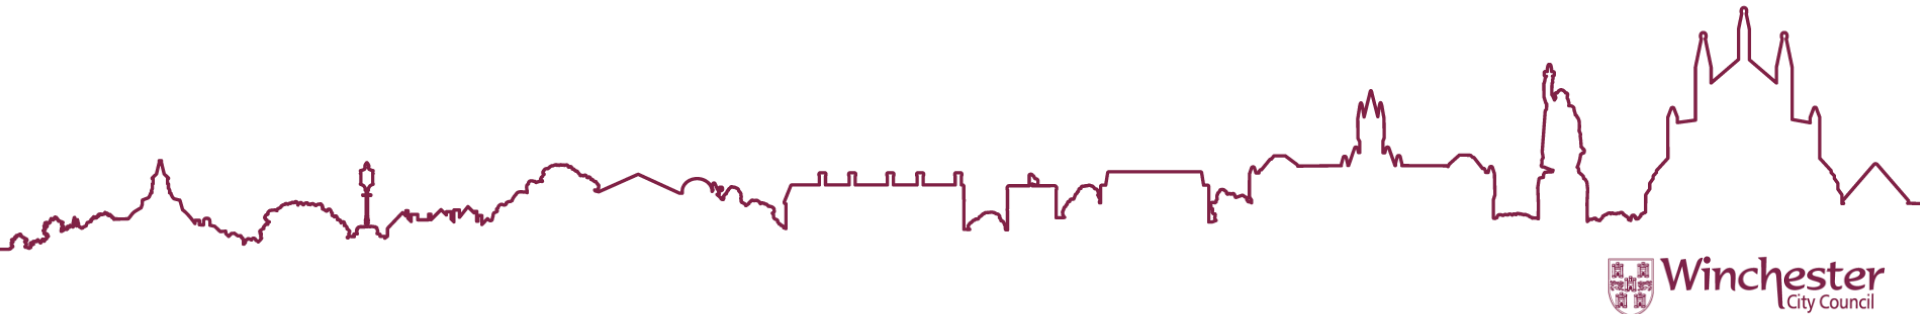

## Location Plan

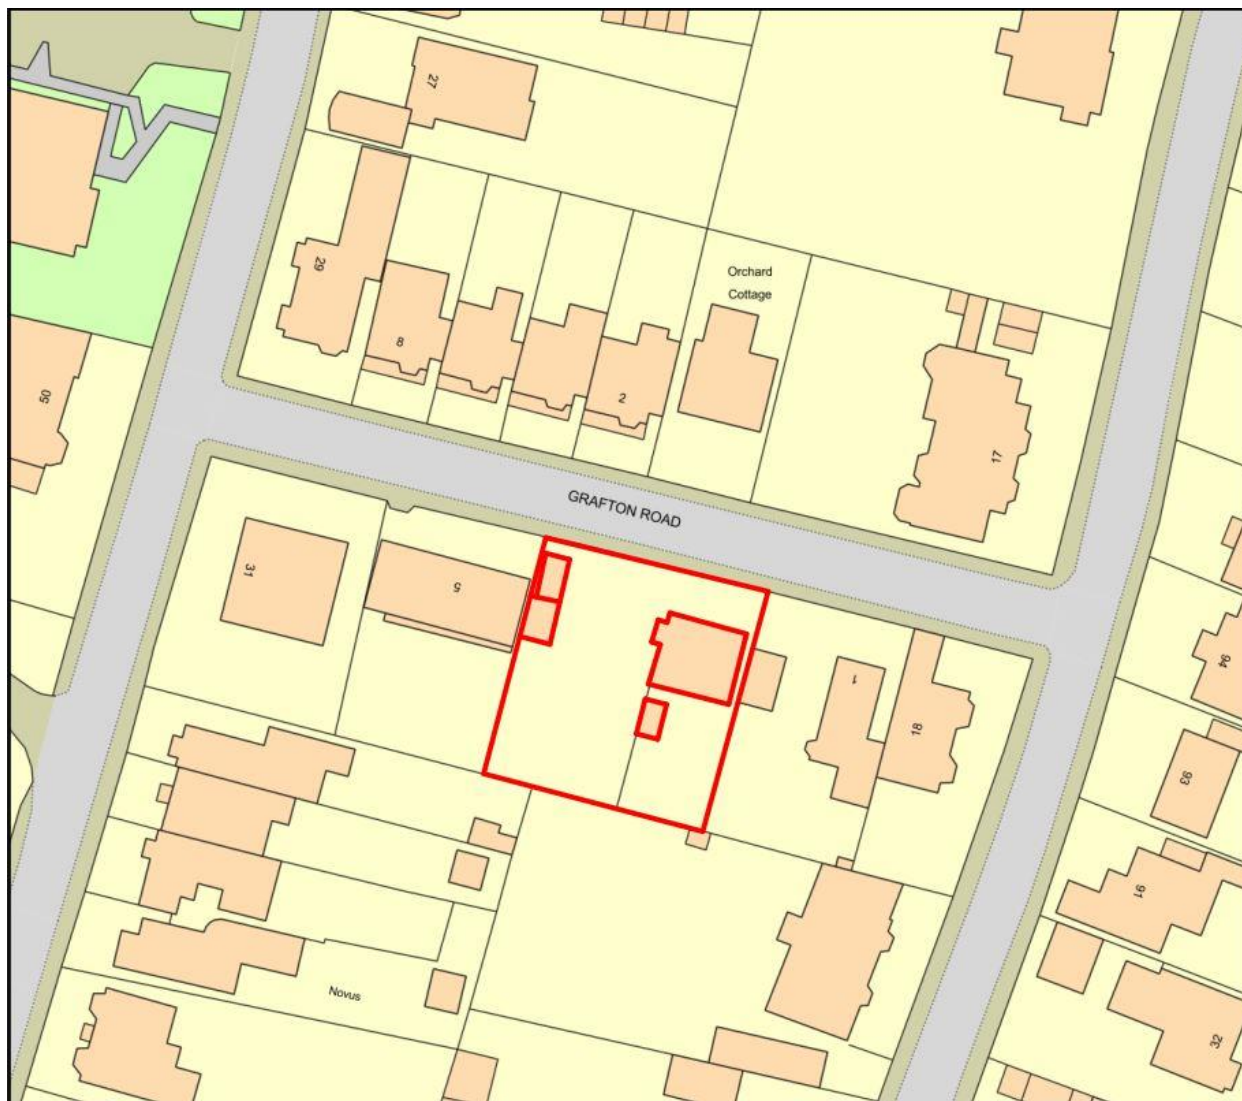

## Existing & Proposed Block Plan

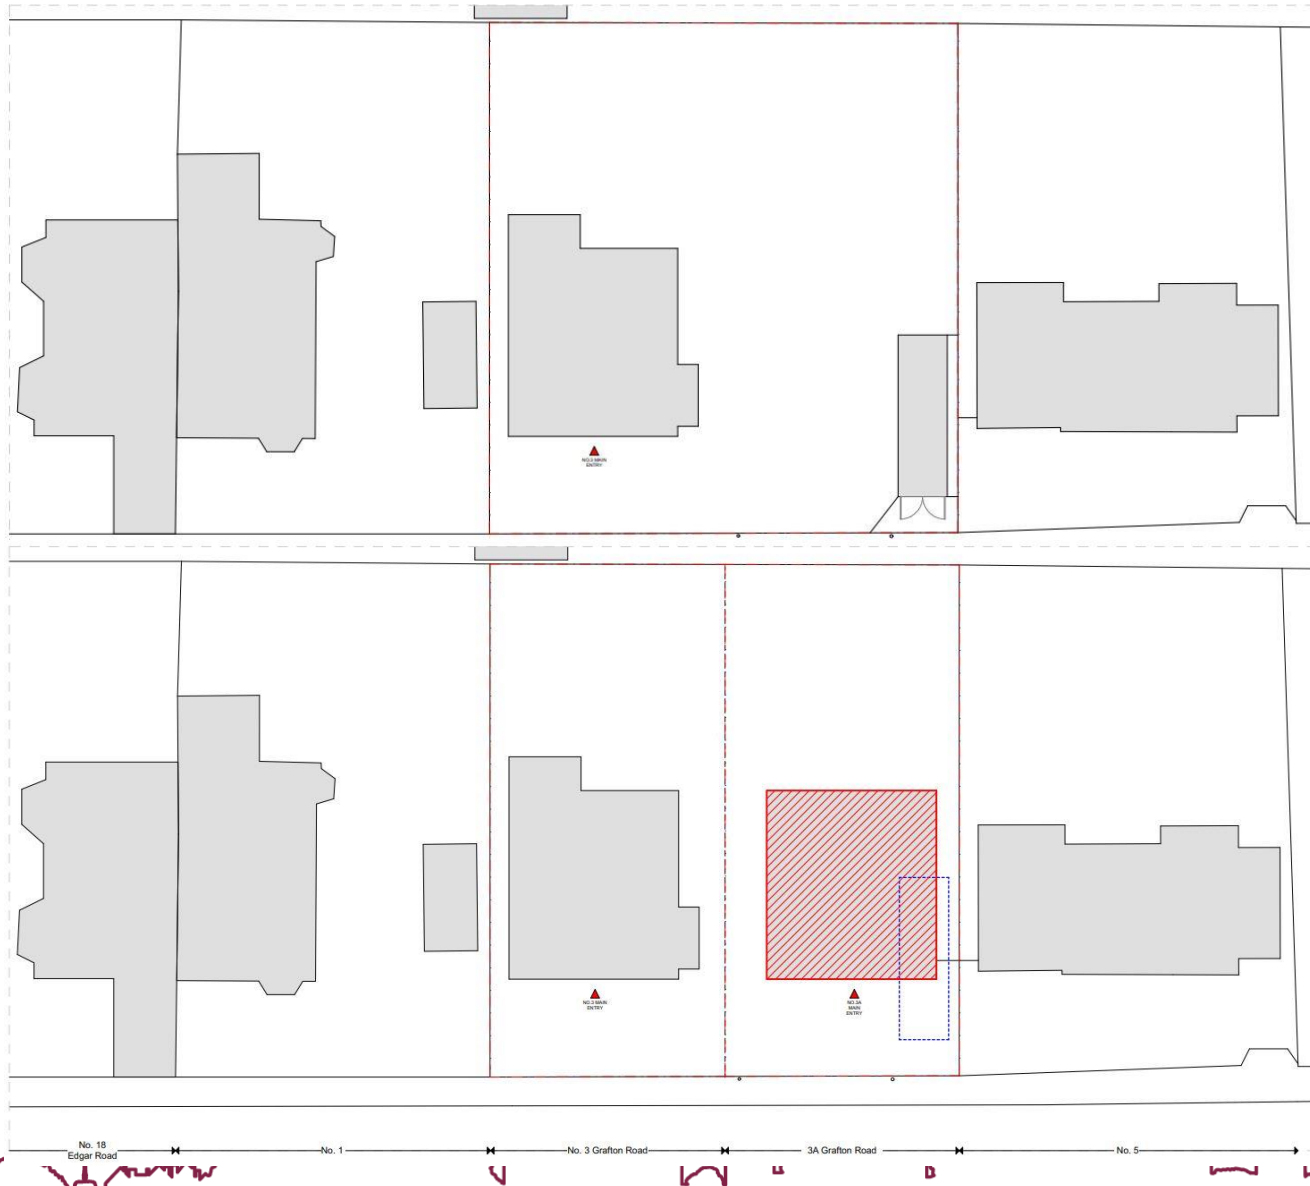





## Aerial Photograph







## Site Plan

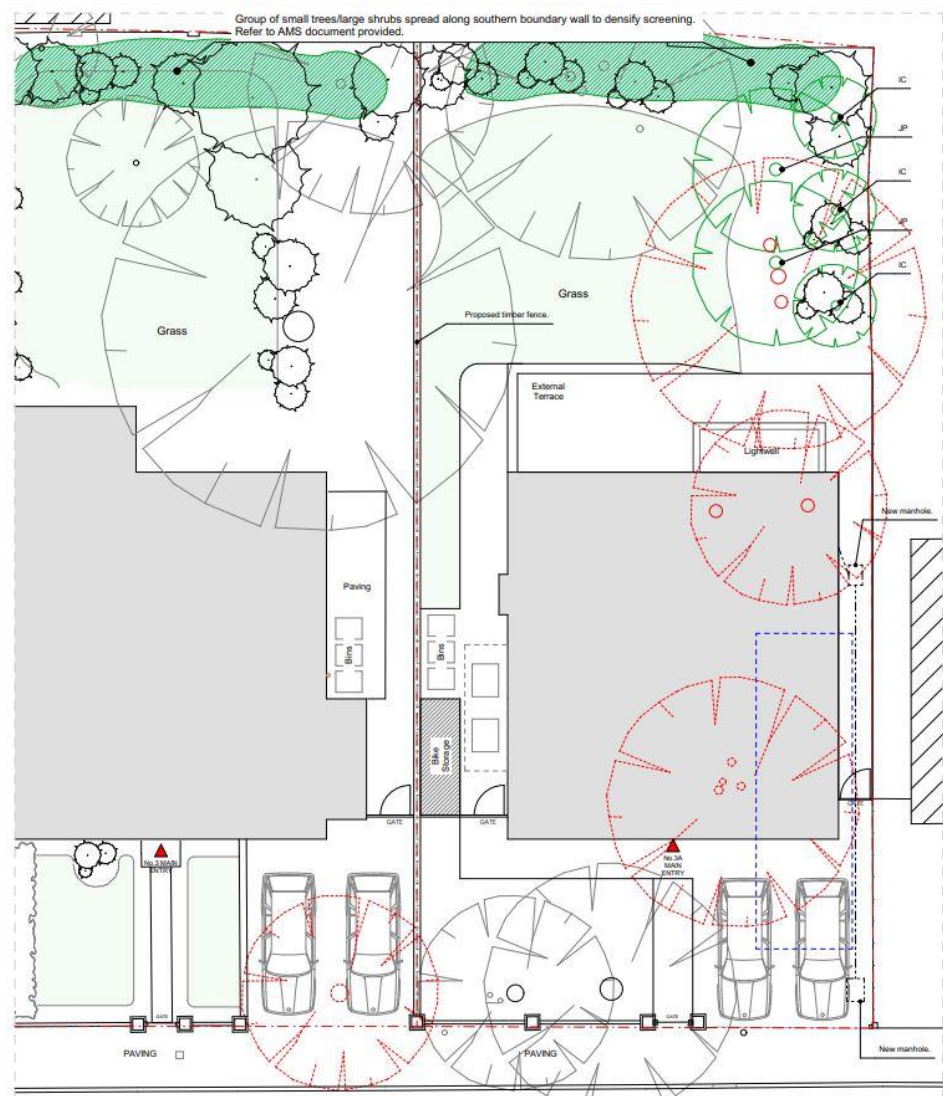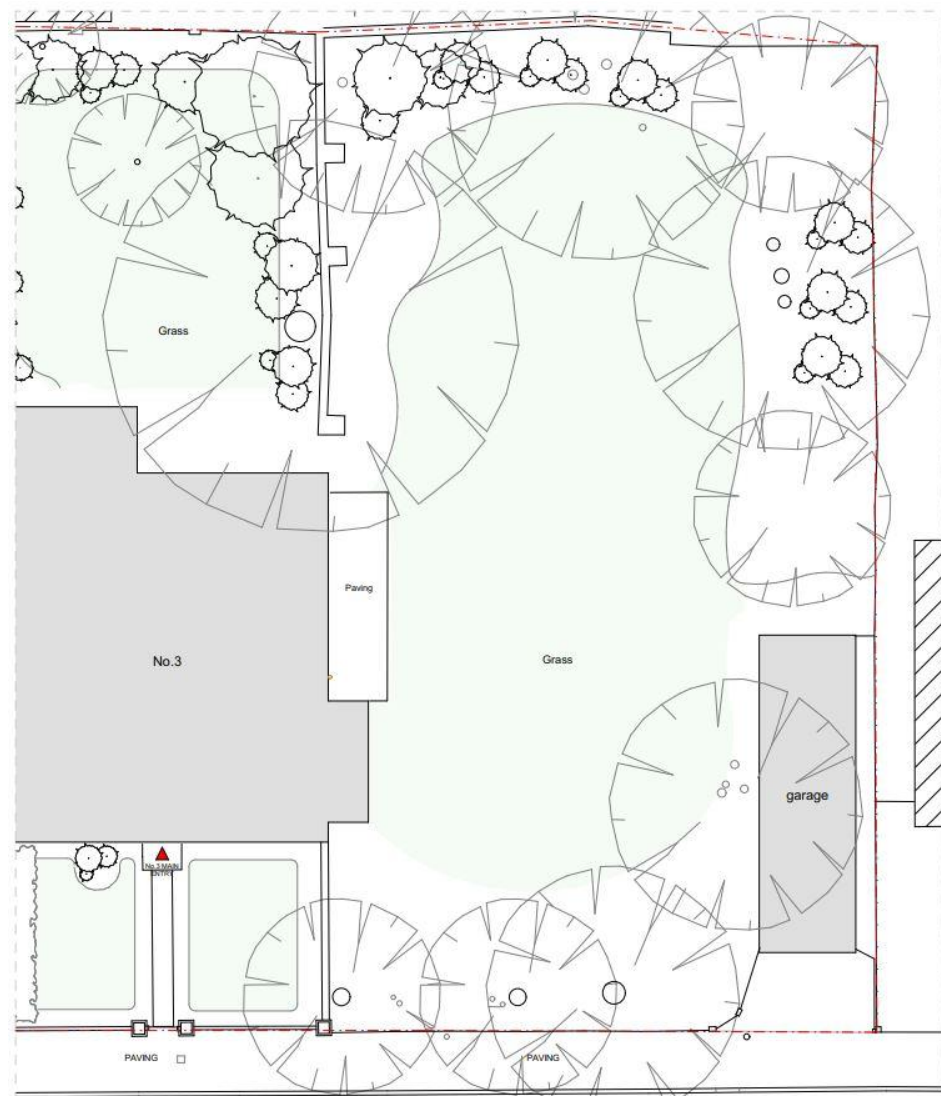

# Proposed Elevations

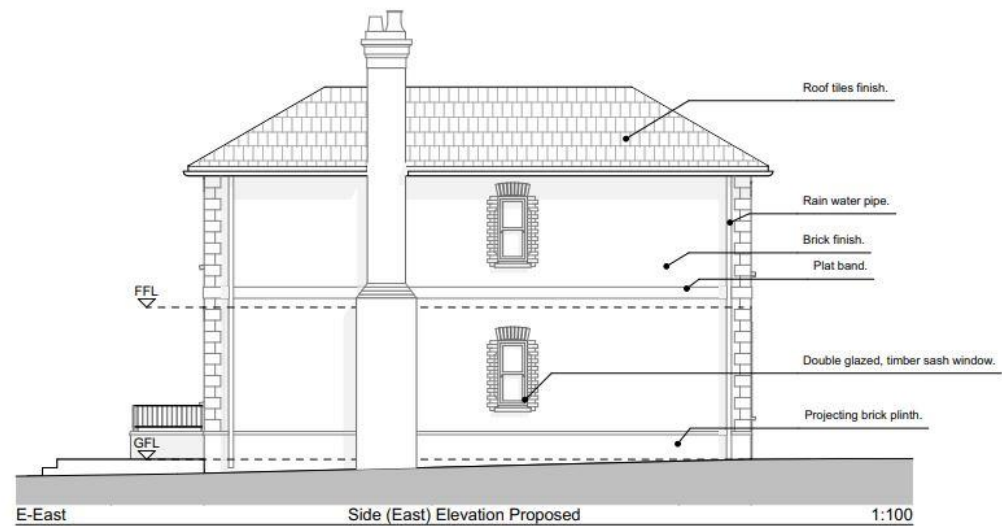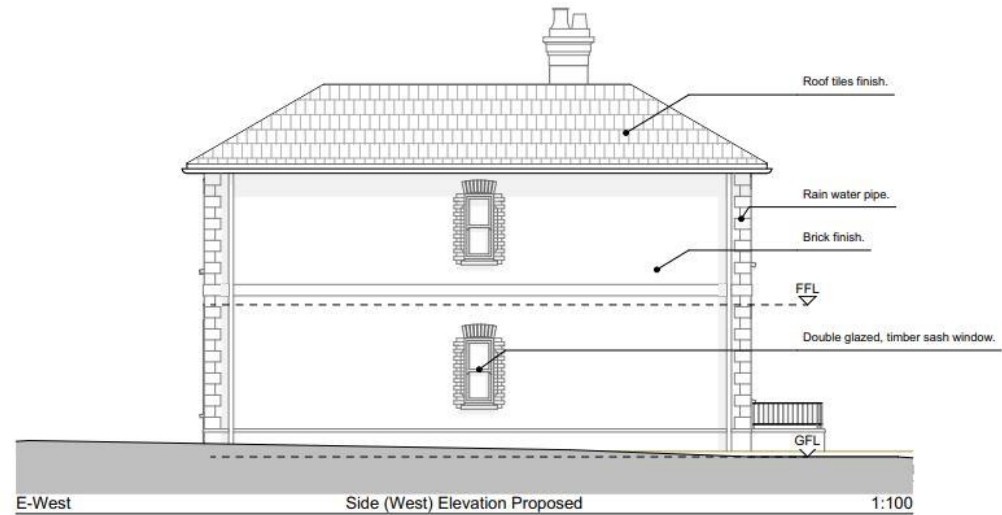

## Street Scene- Existing & Proposed





## Photo looking towards the site and existing dwelling

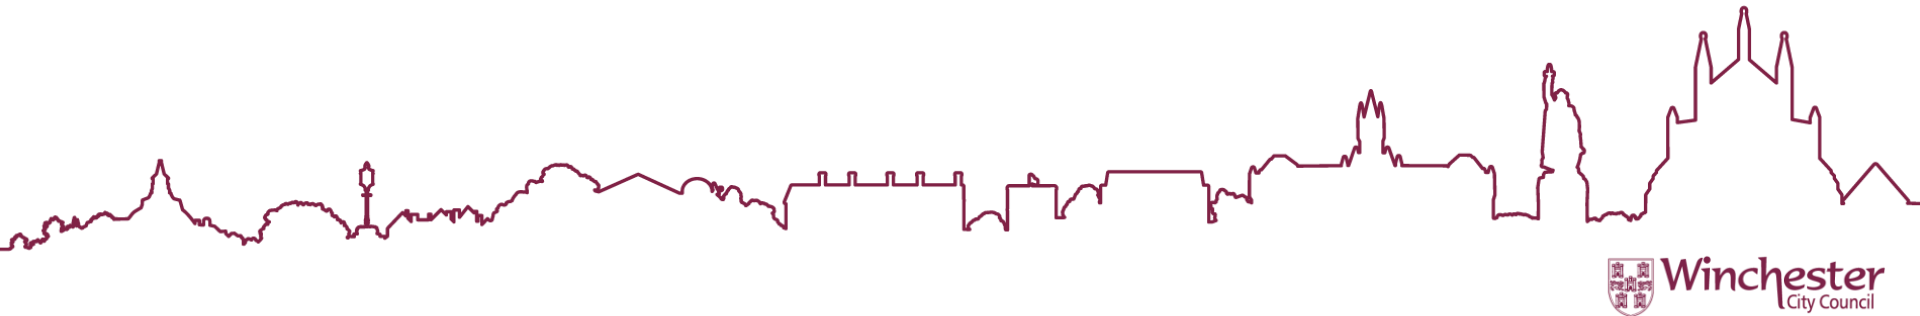




Photo towards site of the proposed dwelling





## Photo towards the site along Grafton Road



Photo looking to the west



Photo looking to the east




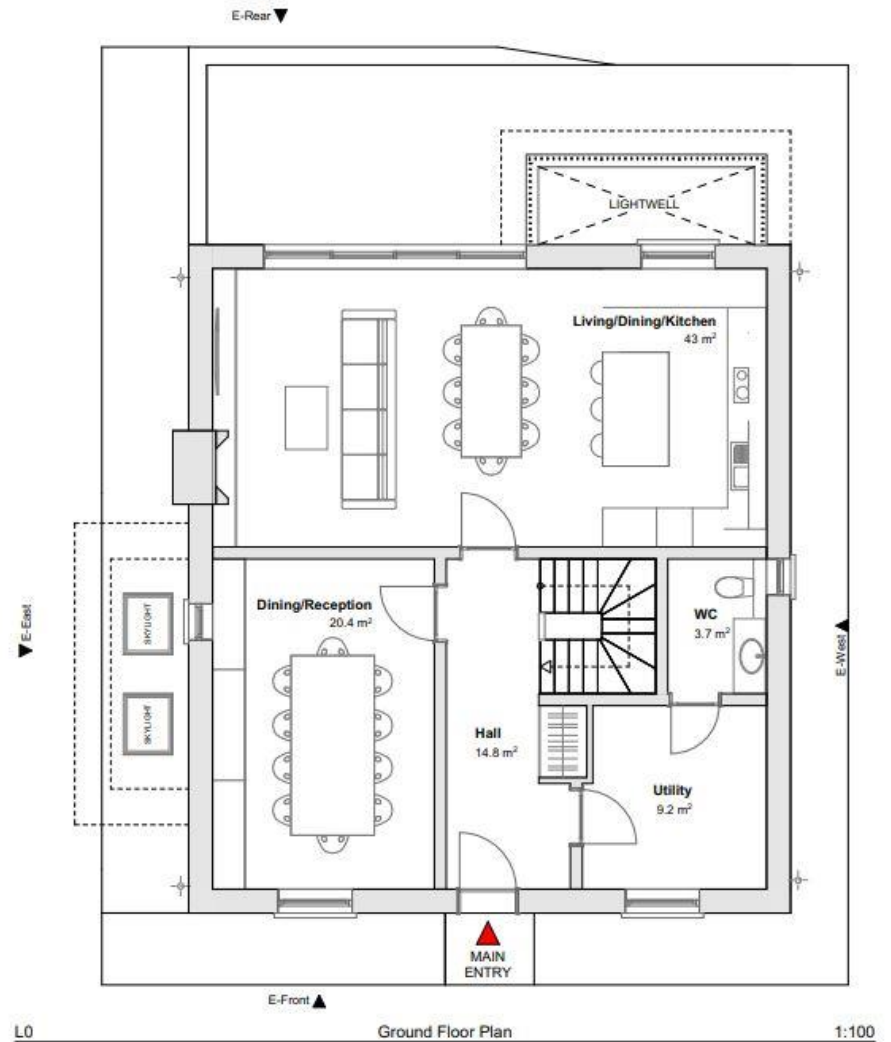


Photo looking into the site






# Proposed Basement and Ground Floor Plans

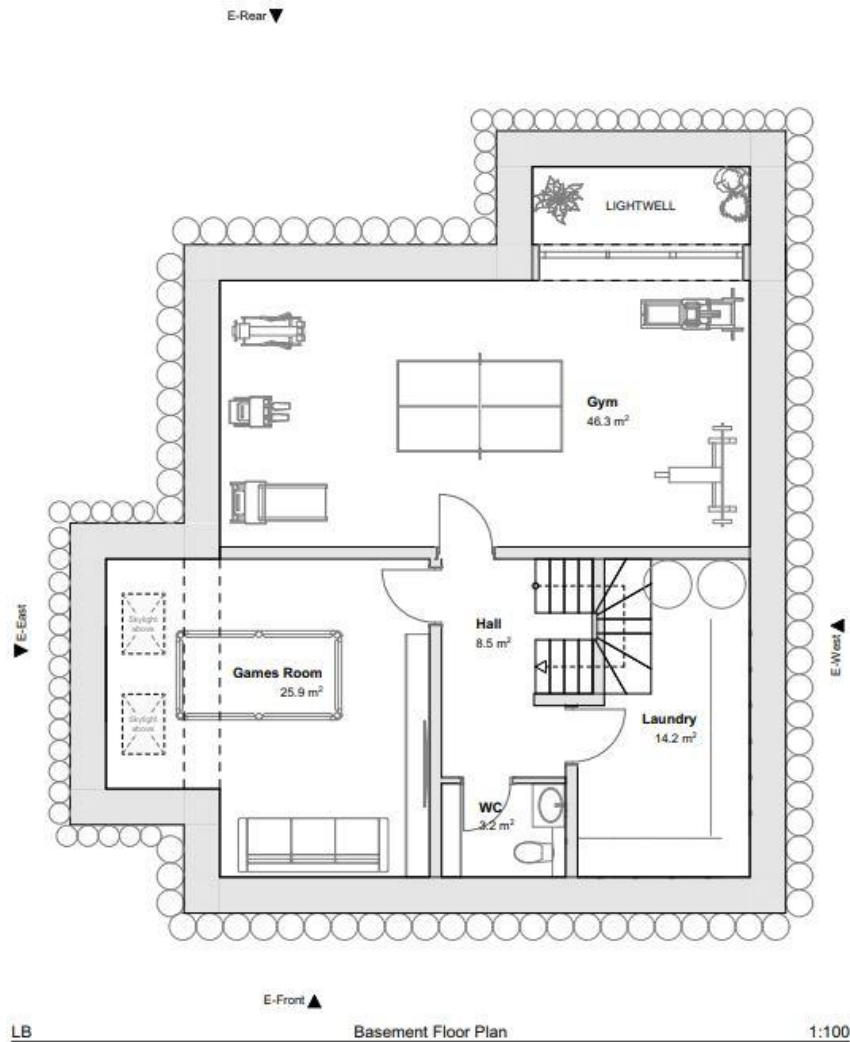


## Proposed First Floor and Roof Plans

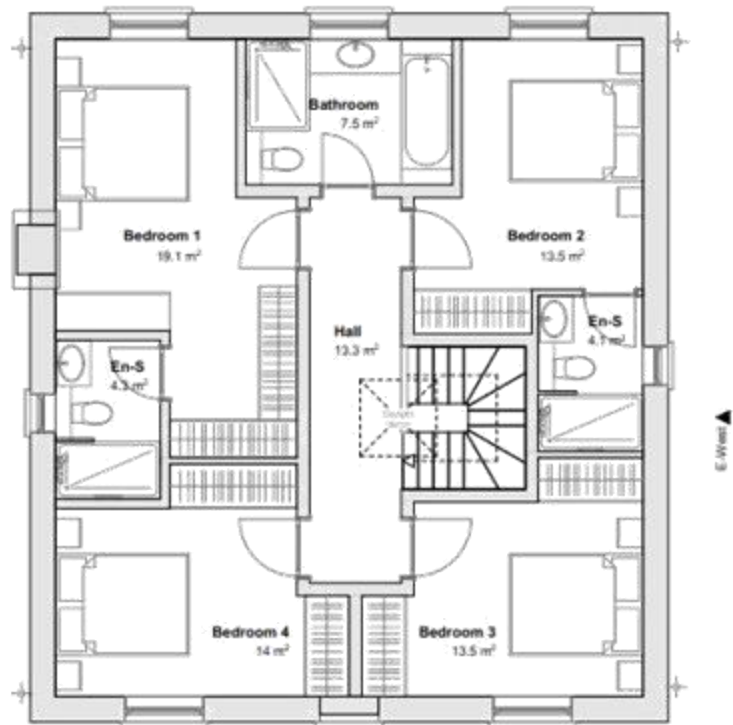

First Floor Plan

1:100

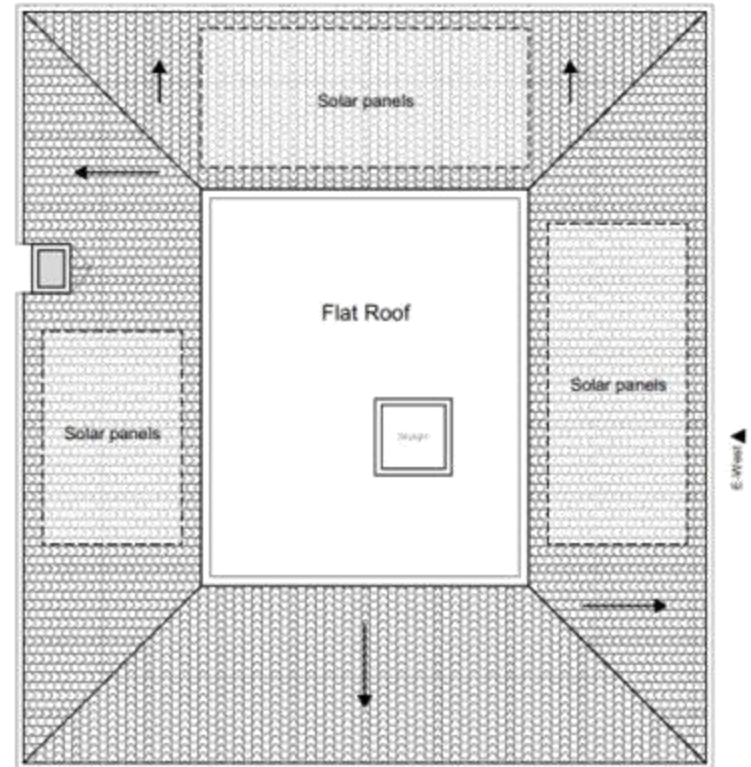

Roof Plan

1:100

# Conclusion

