


# 23/02738/FUL– 30 BEREWEEKE ROAD, WINCHESTER, SO22 6AJ

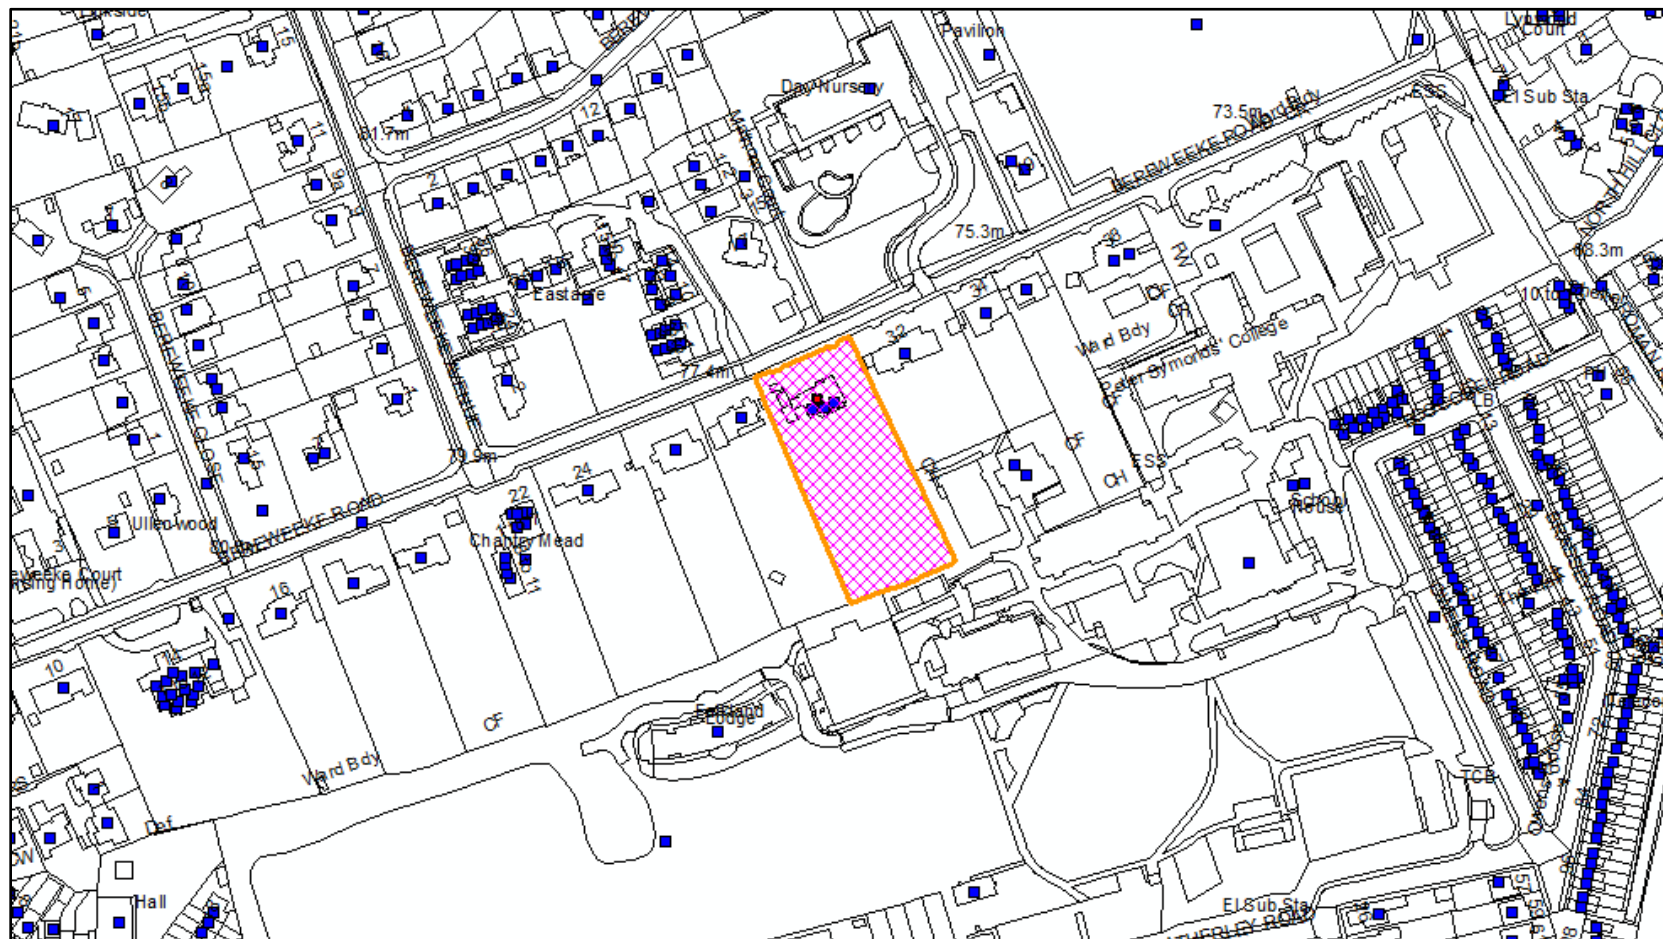

# PROPOSED SITE PLAN




# TREE PROTECTION PLAN





# LANDSCAPING PLAN

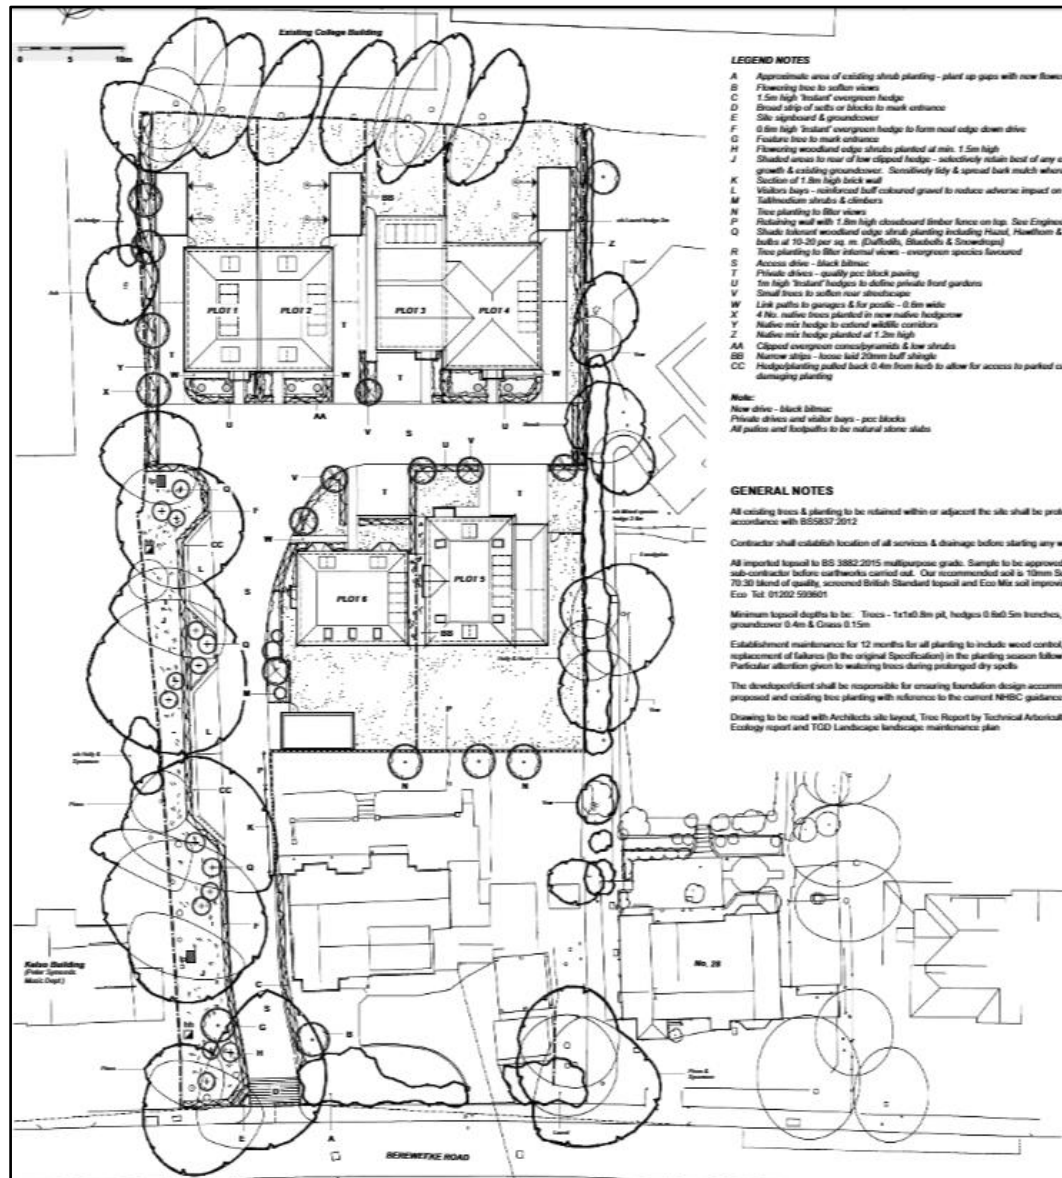


# PLOTS 1 AND 2 PLANS AND ELEVATIONS



North Elevation  
Scale: 1:100



South Elevation  
Scale: 1:100

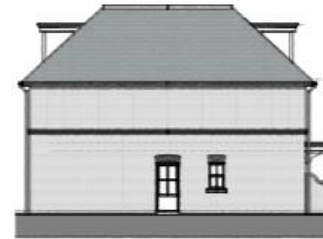

East Elevation  
Scale: 1:100




West Elevation  
Scale: 1:100




Ground Floor Plan  
Scale: 1:100



First Floor Plan  
Scale: 1:100

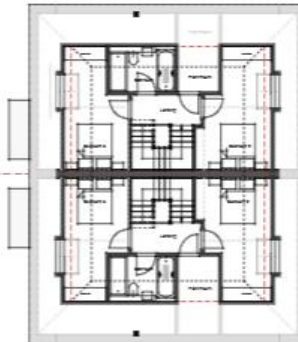

Second Floor Plan  
Scale: 1:100

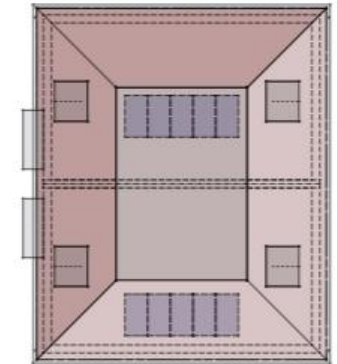

Roof Plan  
Scale: 1:100

# PLOTS 1 AND 2 PLANS AND ELEVATIONS



# PLOT 5 PLANS AND ELEVATIONS



South Elevation  
Scale: 1:100



North Elevation  
Scale: 1:100



West Elevation  
Scale: 1:100




East Elevation  
Scale: 1:100




Ground Floor Plan  
Scale: 1:100



First Floor Plan  
Scale: 1:100

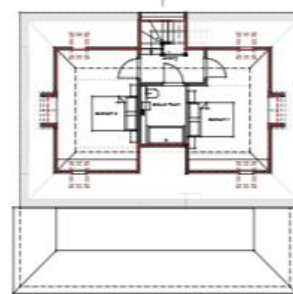


Second Floor Plan  
Scale: 1:100

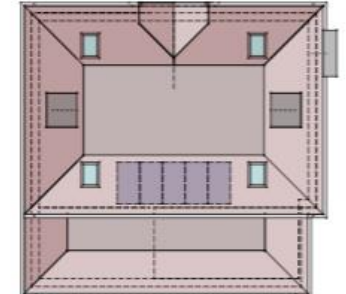

Roof Plan  
Scale: 1:100

# PLOT 5 PLANS AND ELEVATIONS

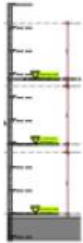

South Elevation  
Scale: 1:100



North Elevation  
Scale: 1:100



East Elevation  
Scale: 1:100



West Elevation  
Scale: 1:100




Ground Floor Plan  
Scale: 1:100



First Floor Plan  
Scale: 1:100




Second Floor Plan  
Scale: 1:100

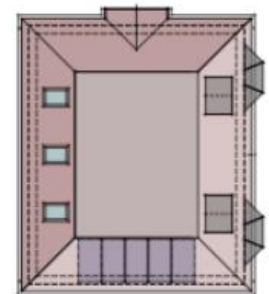

Roof Plan  
Scale: 1:100



# SECTIONS AA, BB, DD

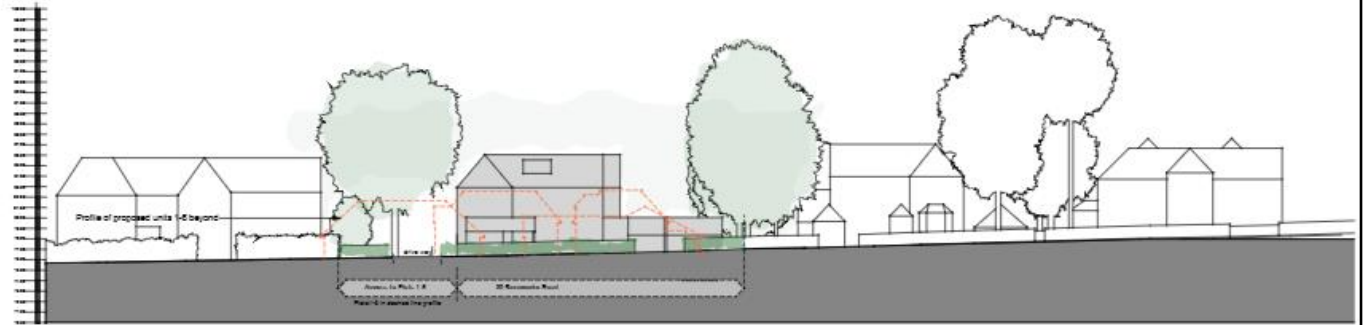

A Section AA  
Scale: 1:200



B Section BB  
Scale: 1:200



D Section DD  
Scale: 1:200



Key Plan  
Scale: 1:500

# SECTIONS CC, EE, FF




C Section CC  
Scale: 1:200



E Section EE  
Scale: 1:200




F Section FF  
Scale: 1:200

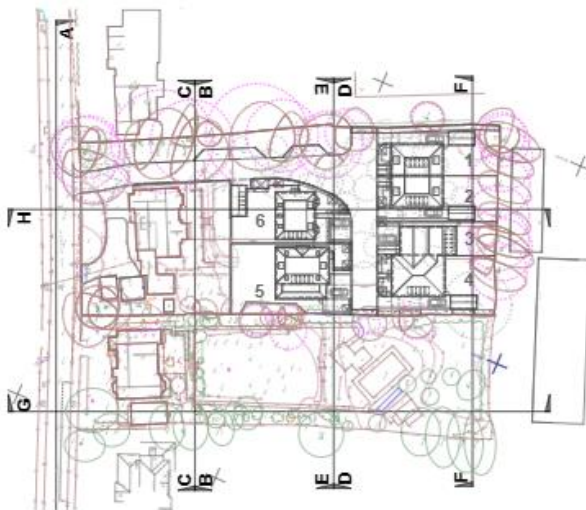


Key Plan  
Scale: 1:500


# SECTIONS GG, HH

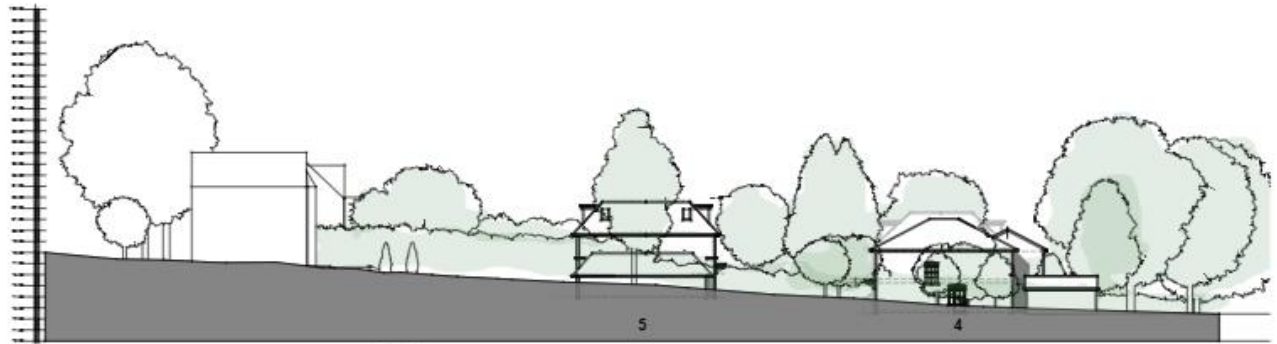

G Section GG  
Scale: 1:200

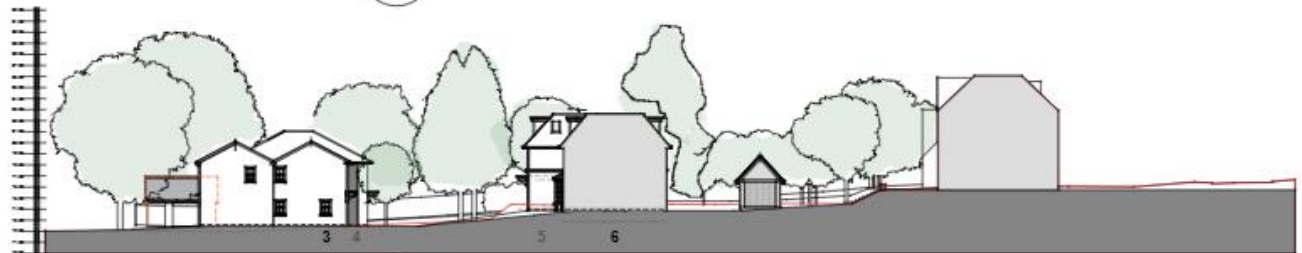

H Section HH  
Scale: 1:200

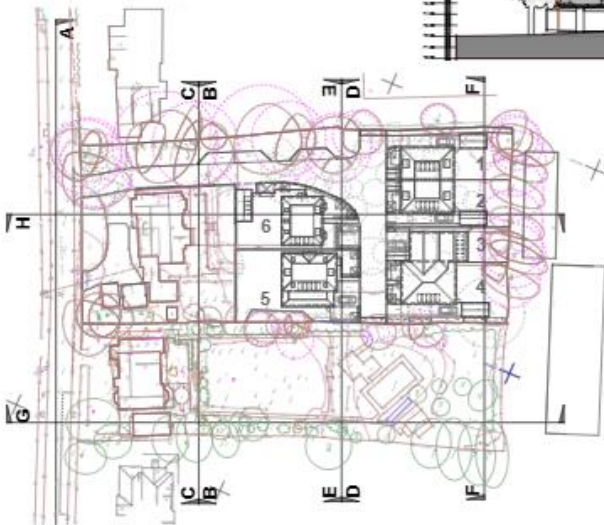



## SITE PHOTOS – EXISTING DWELLING





## SITE PHOTOS – EXISTING DWELLING



# SITE PHOTOS – EXISTING DWELLING





## SITE PHOTOS – EXISTING DWELLING



## SITE PHOTOS – REAR GARDEN





## SITE PHOTOS – REAR GARDEN



## SITE PHOTOS – REAR GARDEN

