




SDNP/22/04058/FUL– The Sanctuary, Manor Farm Green, Twyford

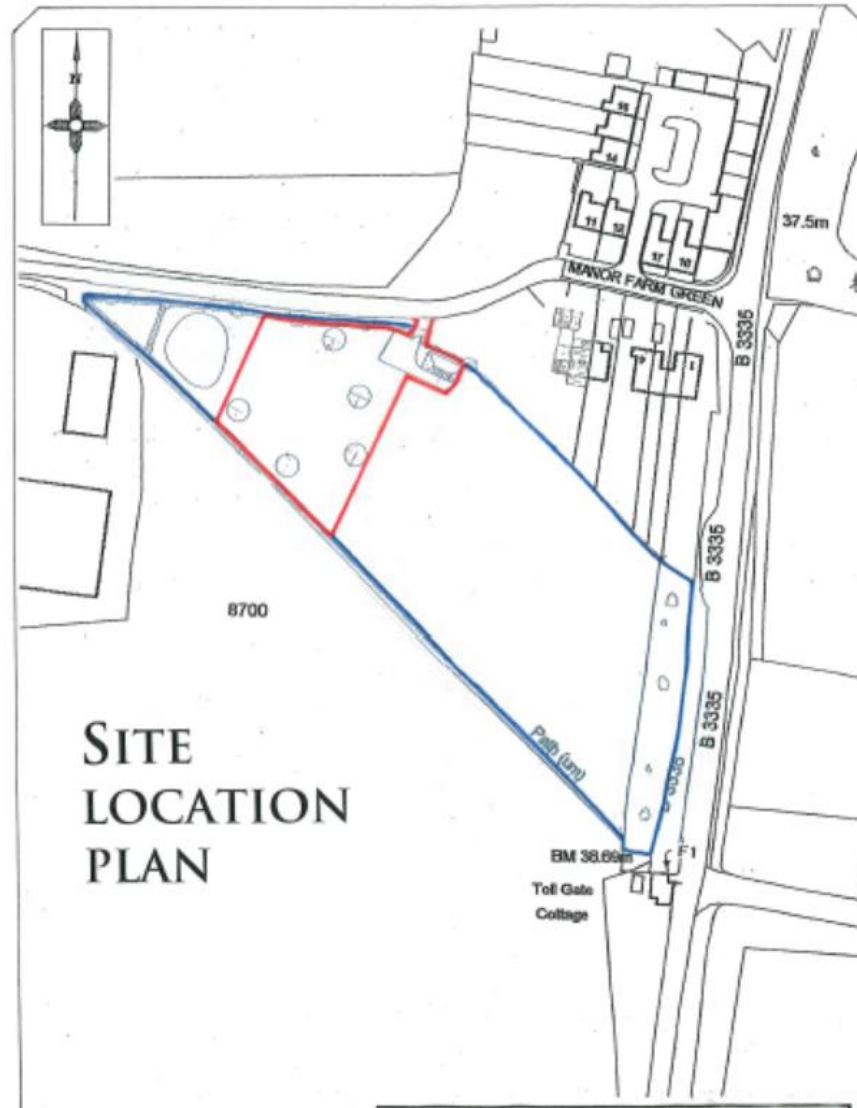

Proposed Site Plan

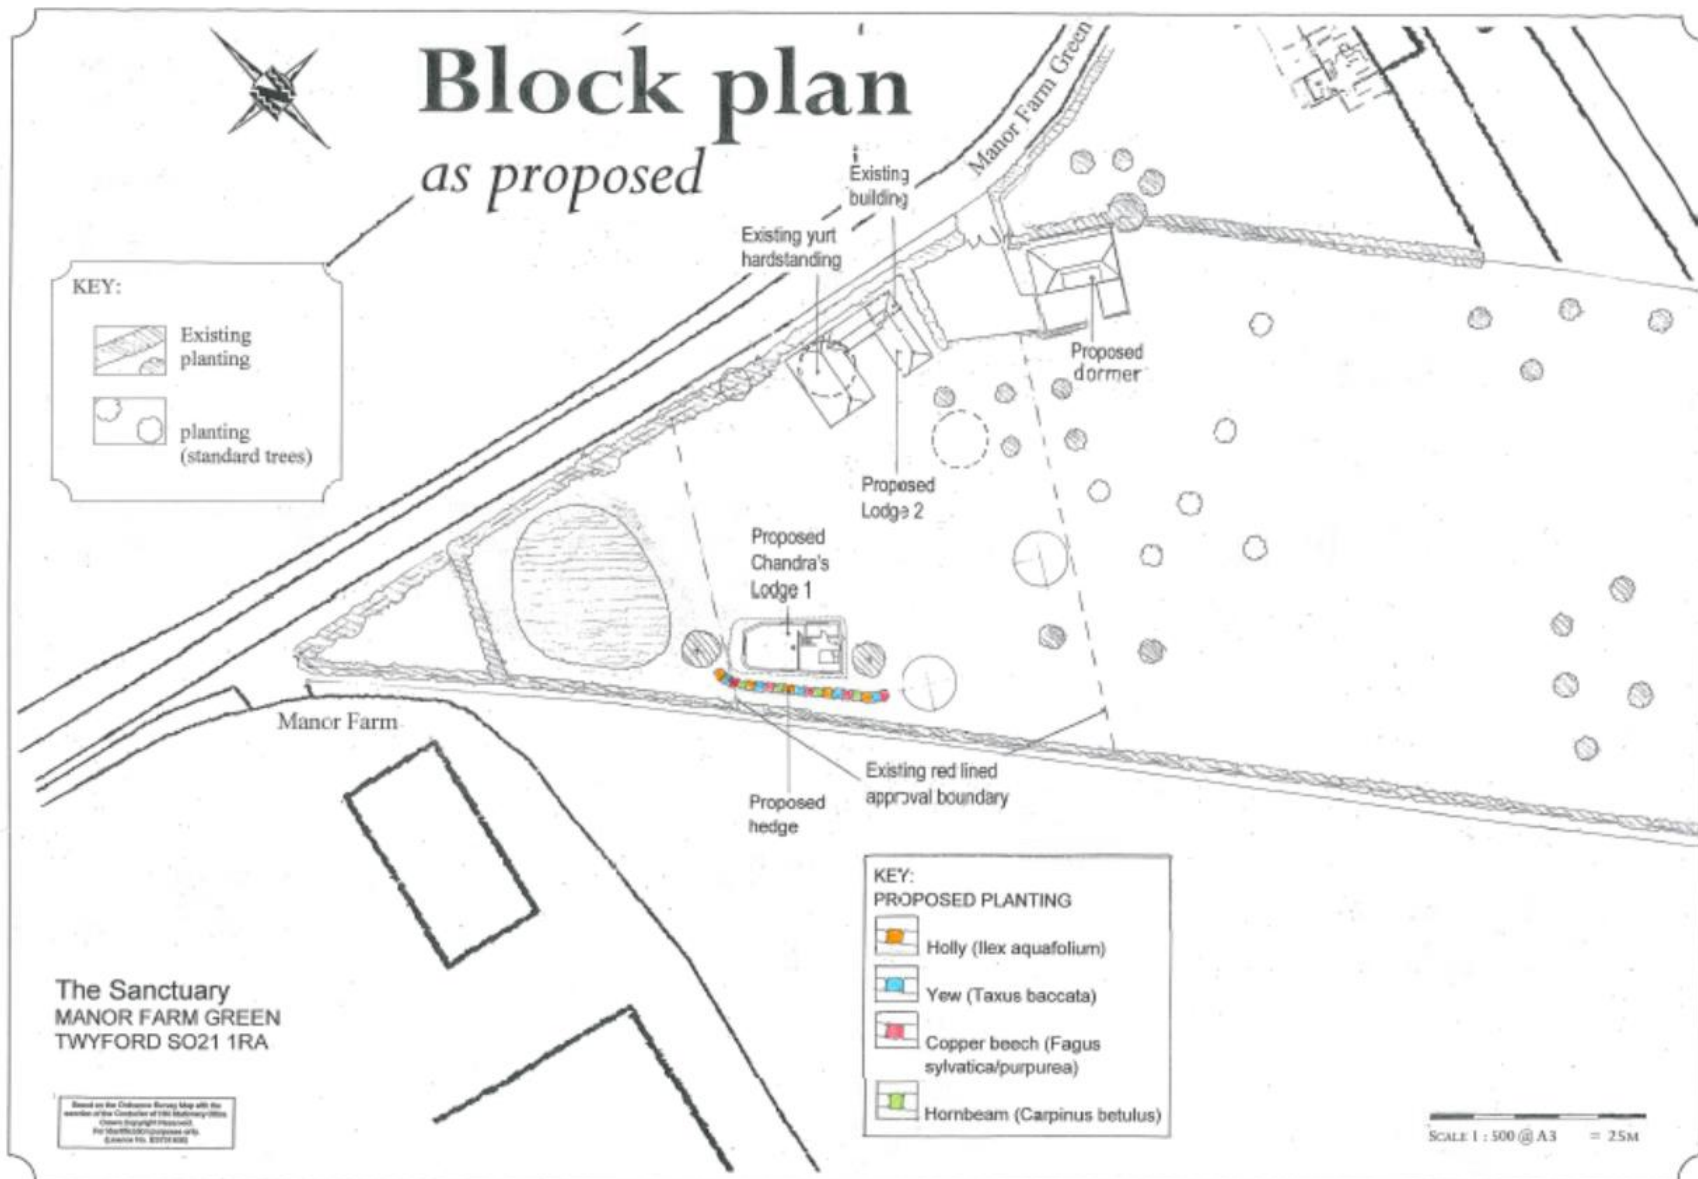

Proposed Elevations and Floor Plans – Lodge 1

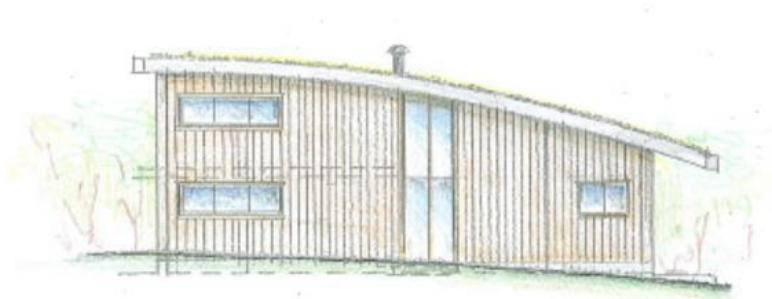

Front - North East



Side - North West

*Elevations
& floor
plans
as proposed*


Chandra's Lodge




Rear - South West



Side - South East

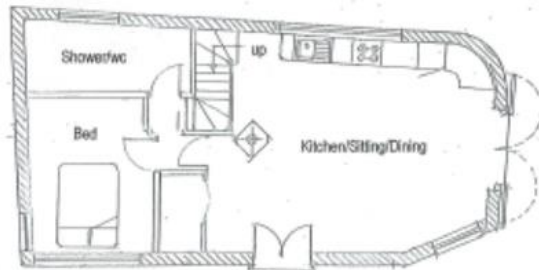

Ground

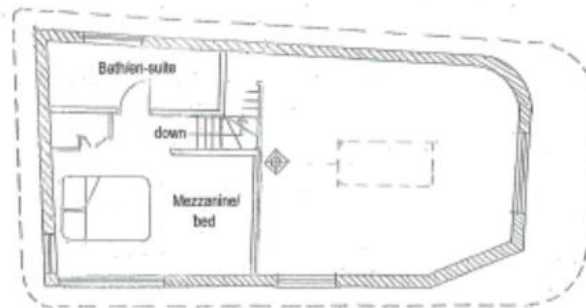

First



2

/ 7



Scale 1:100 @ A3

= 5m

Proposed Elevations – Lodge 2


Lodge 2




A FRONT - NORTH WEST



B SIDE - SOUTH WEST

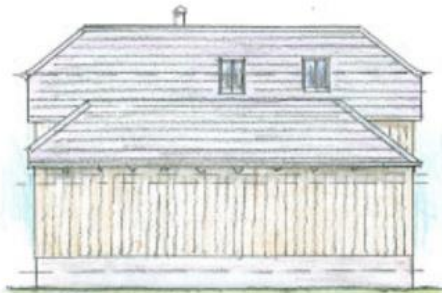

C REAR - SOUTH EAST

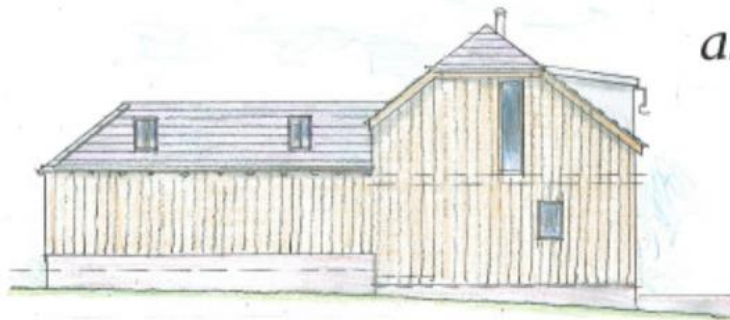

D SIDE - NORTH EAST



AI NORTH WEST



CI SOUTH EAST


*Elevations
as proposed*

Scale 1 : 100 @ A3 = 5m

Floor Plans – Lodge 2


Lodge 2

GROUND

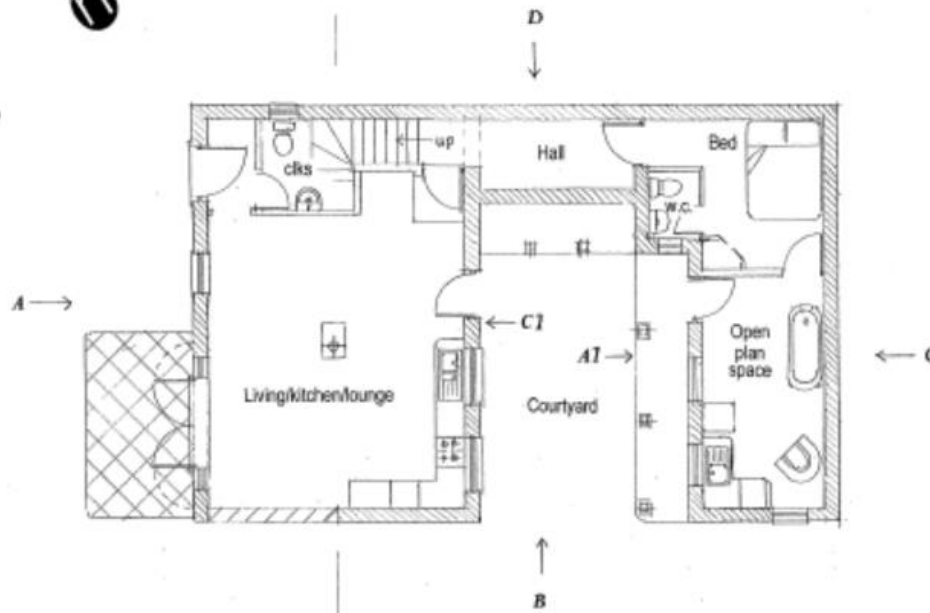

*Floor plans
as proposed*

FIRST

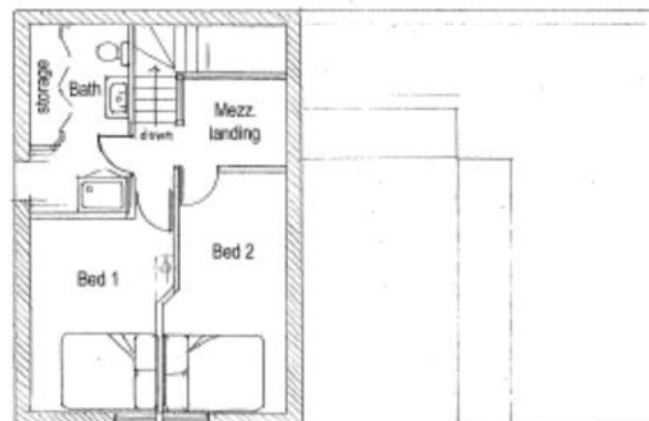

Scale 1 : 100 @ A3 = 5m

Roof plan



Scale 1 : 200 @ A3 = 10m

Utility Building – Existing and Proposed

Elevations & floor plan *as existing*



**FRONT -
SOUTH WEST**



**SIDE -
SOUTH EAST**




**REAR -
NORTH EAST**



**SIDE -
NORTH WEST**

Ground

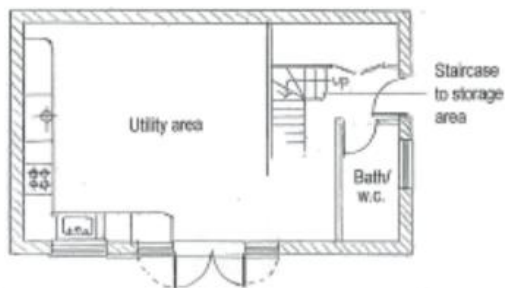


Elevations & floor plan *as proposed*



**FRONT -
SOUTH WEST**




**SIDE -
SOUTH EAST**

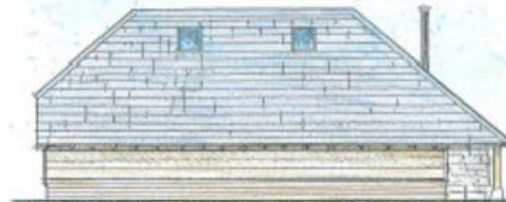

**REAR -
NORTH EAST**



**SIDE -
NORTH WEST**

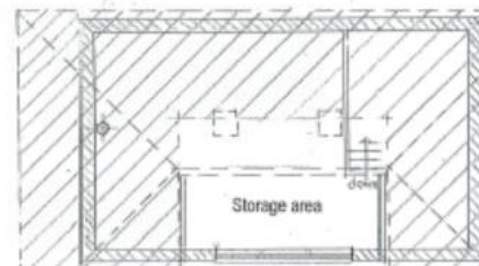

First

Utility building

Scale 1 : 100 @ A3 = 5m

Aerial Plan



Parking and Existing Utility Building – Boundary with Manor Farm Close





Existing Yurt – Boundary with Manor Farm Close (North)



Entrance



View to east



View towards pond (west)



View towards pond (west)



View to south



View to south



Parking area looking south



Manor Farm Access



Existing access to site (Manor Farm Green)



Existing access road to site (Manor Farm Green)



View from footpath to south of site



View from footpath to south of site



View from footpath to south of site



Street view (west)



Street view (west)



View through gap on roadside boundary

