

25/00653/HOU

Erection of a two-storey side extension, a single-storey rear extension, and alterations to external landscaping, including changes to the parking arrangement at the front of the property. (Additional and Amended Plans received)

At 39 Francis Gardens, Winchester, Hampshire, SO23 7HD


Recommendation: Approve with Conditions




The Location Plan



Aerial View

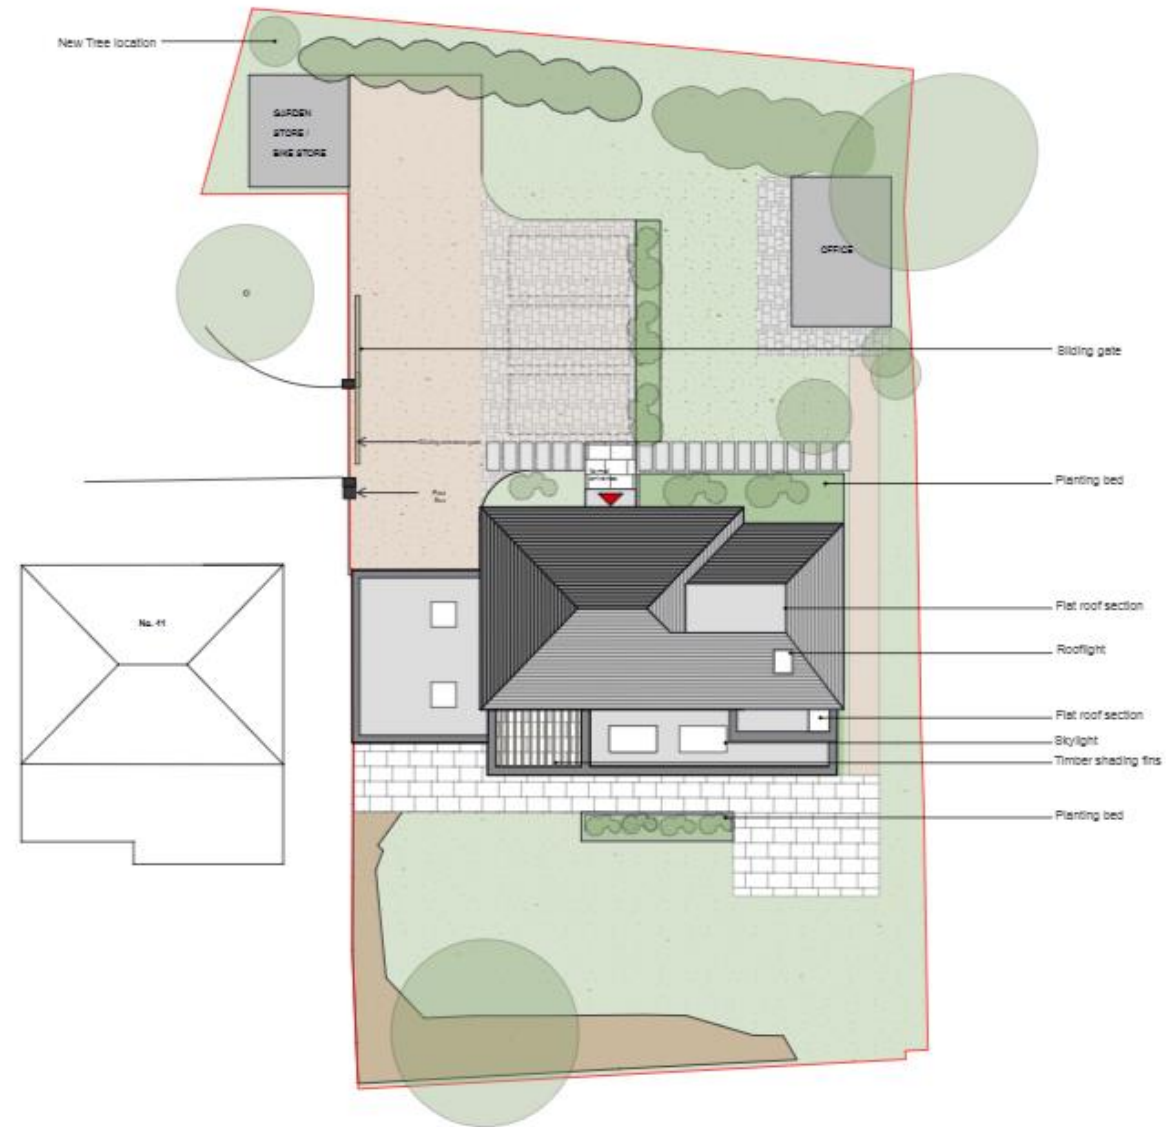

Proposed Block Plan


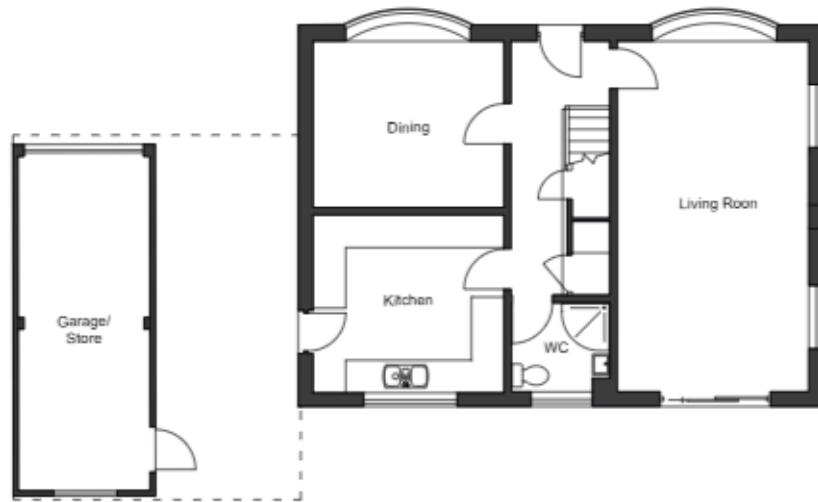


Ground Floor





First Floor


Existing Floor Plans

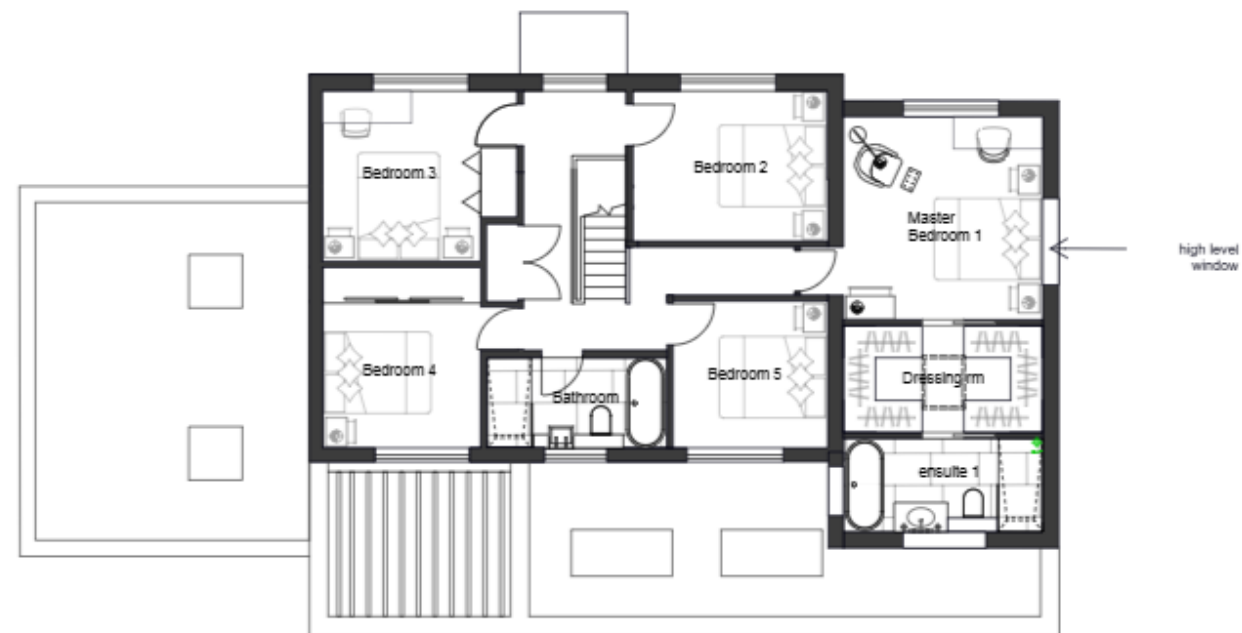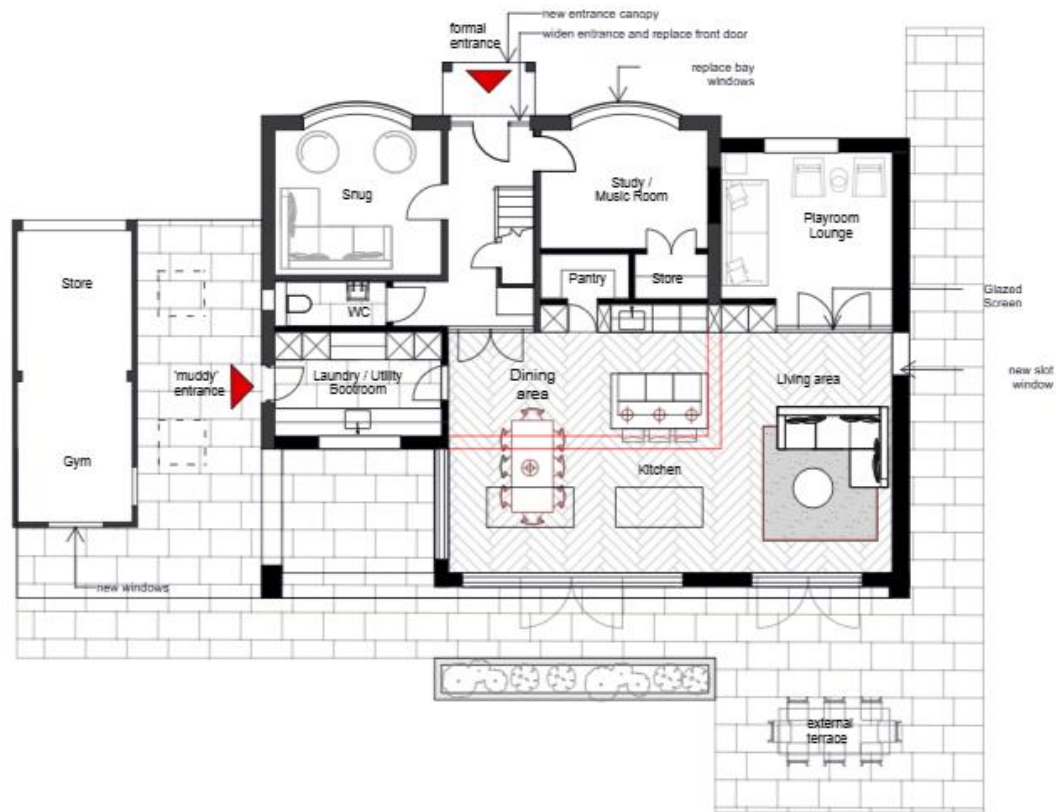


Proposed Floor Plans

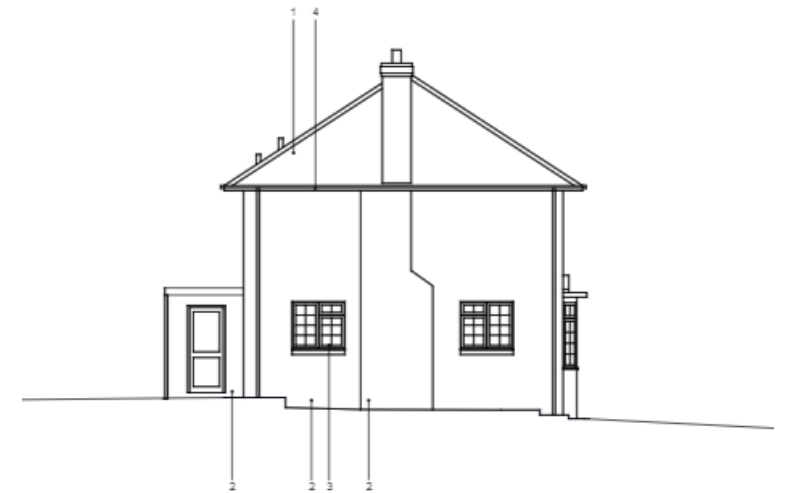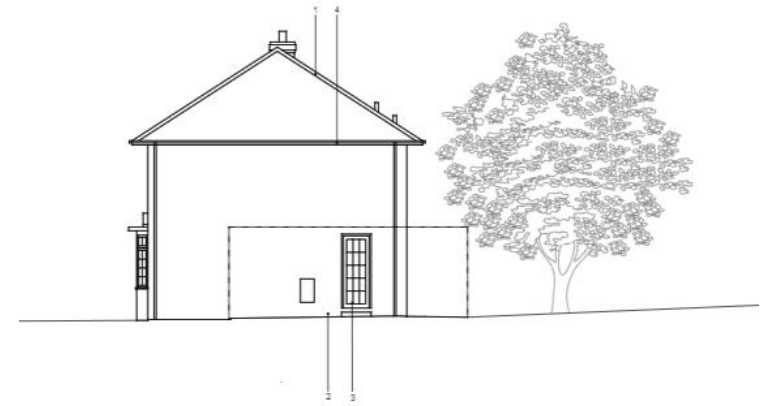


Existing Elevations

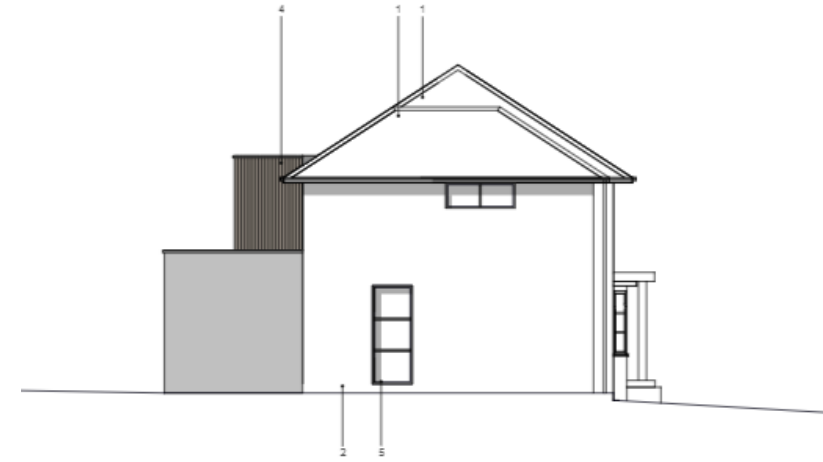

Proposed Elevations

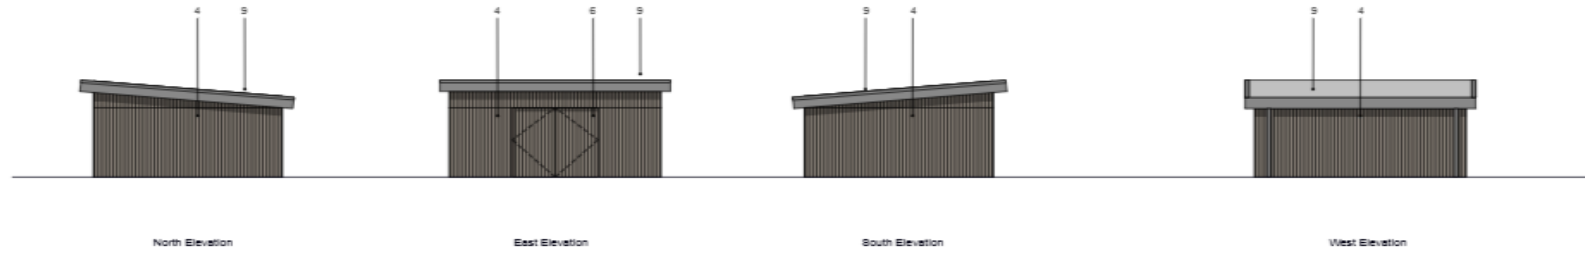

01 Proposed Elevations - Garden Store
1:50

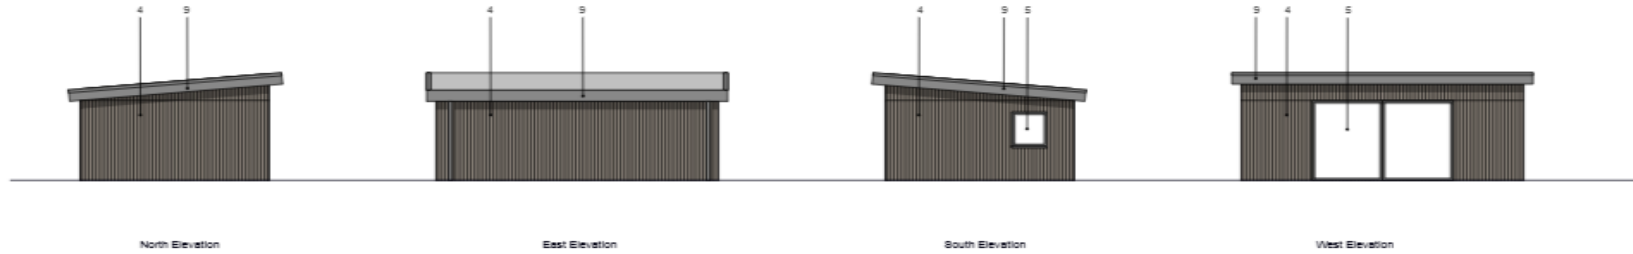

02 Proposed Elevations - Garden Office
1:50



Proposed Elevations – Garden Store and Garden Office

Site Photos



Site Photos (from neighbours)

