



**SDNP/24/02511/FUL—** Stocksbury Farm, Pound Lane, Meonstoke,  
Hampshire, SO32 3NP

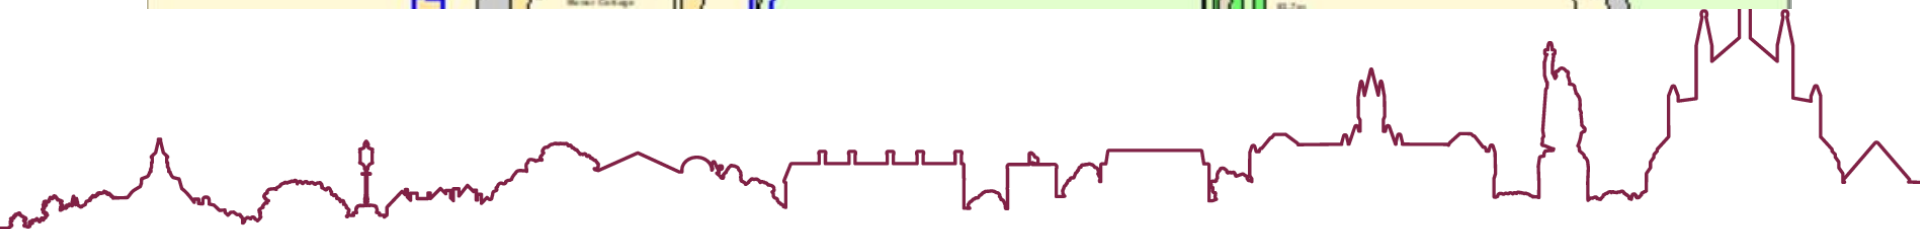

# Aerial Map of the Area



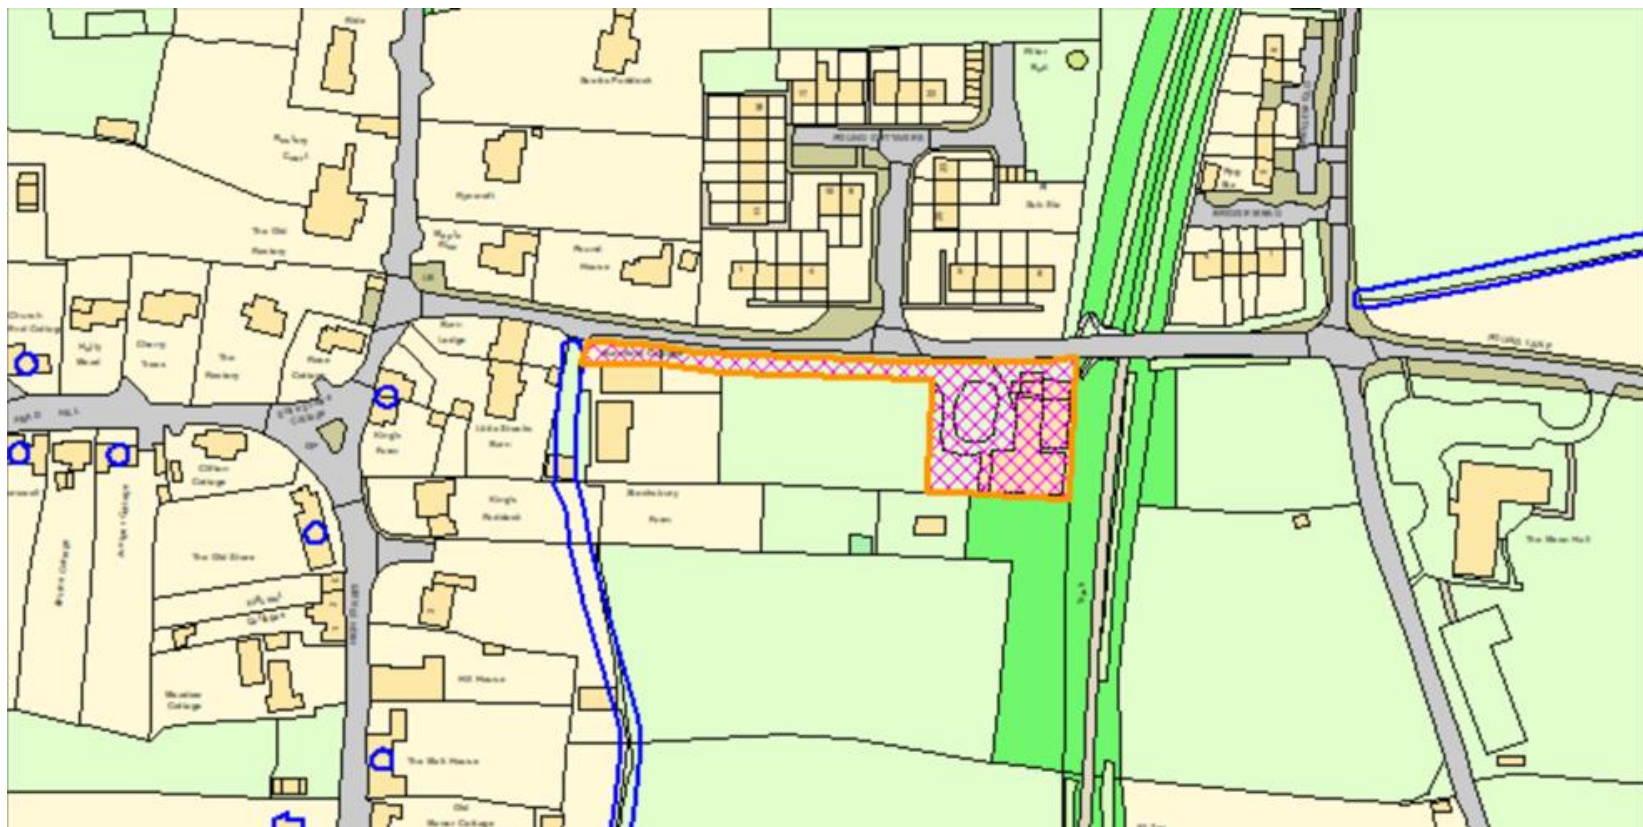


# Proposed Location Plan



# Site Plan

SCNP/24/02511/FUL

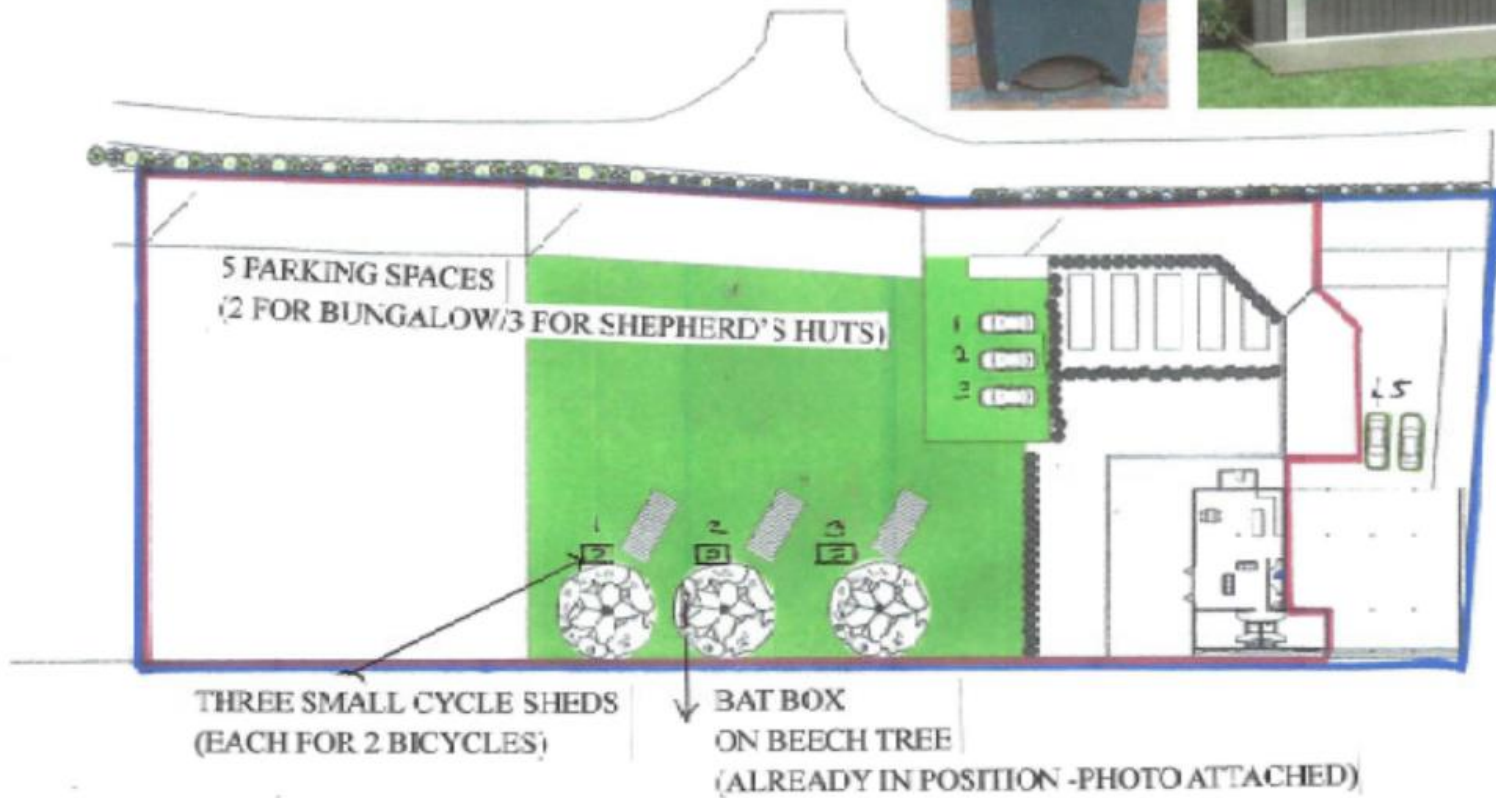

Scale 1:500

# Proposed Elevations and Floor Plan



Proposed West Elevation




Proposed East Elevation



Proposed North Elevation



Proposed South Elevation

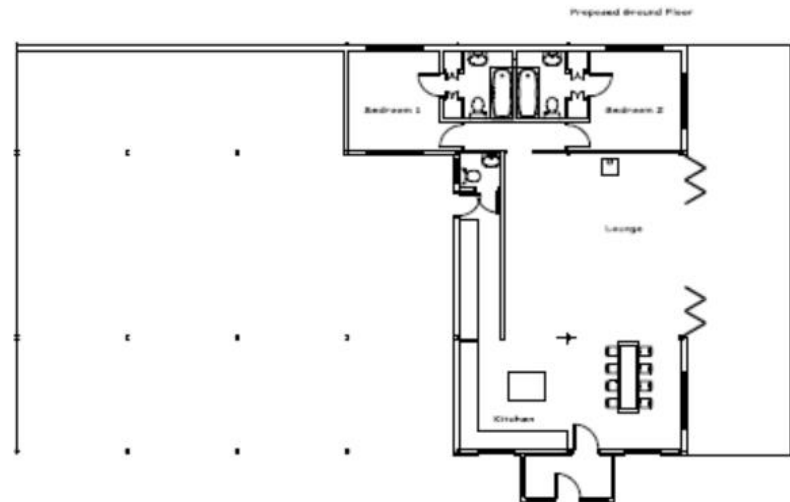



## Example of Shepherds Hut



The dimensions are 18ft (5.4864m ) x 8 ft (2.4m ) x 8 ( 2.4m )

## Entrance from Pound Lane





## Historical Photo showing access gate





# Looking East





# Site for Shepherd's Huts









## Yard area – looking east





# Barn to be converted to dwelling









## Area for proposed kitchen garden – looking west





# Old stable building

