

23/02001/FUL – Amendments to the planning application for the ‘Demolition of redundant care home and associated outbuildings, redevelopment of the site to provide 32 apartments including 50% affordable housing and associated alterations to site access, sub-station, hard and soft landscaping, car parking, cycle store, plant room, refuse and recycling store, drainage, boundary treatments and other associated works’

Bereweeke Court Nursing Home, Bereweeke Road
Winchester Hampshire SO22 6AN

Aerial plan of the rear of the site



Site plan



North elevation – with Juliet balconies



North elevation – Juliet balconies removed



West elevation




East elevation



Roof plan



Section on the rear of the site

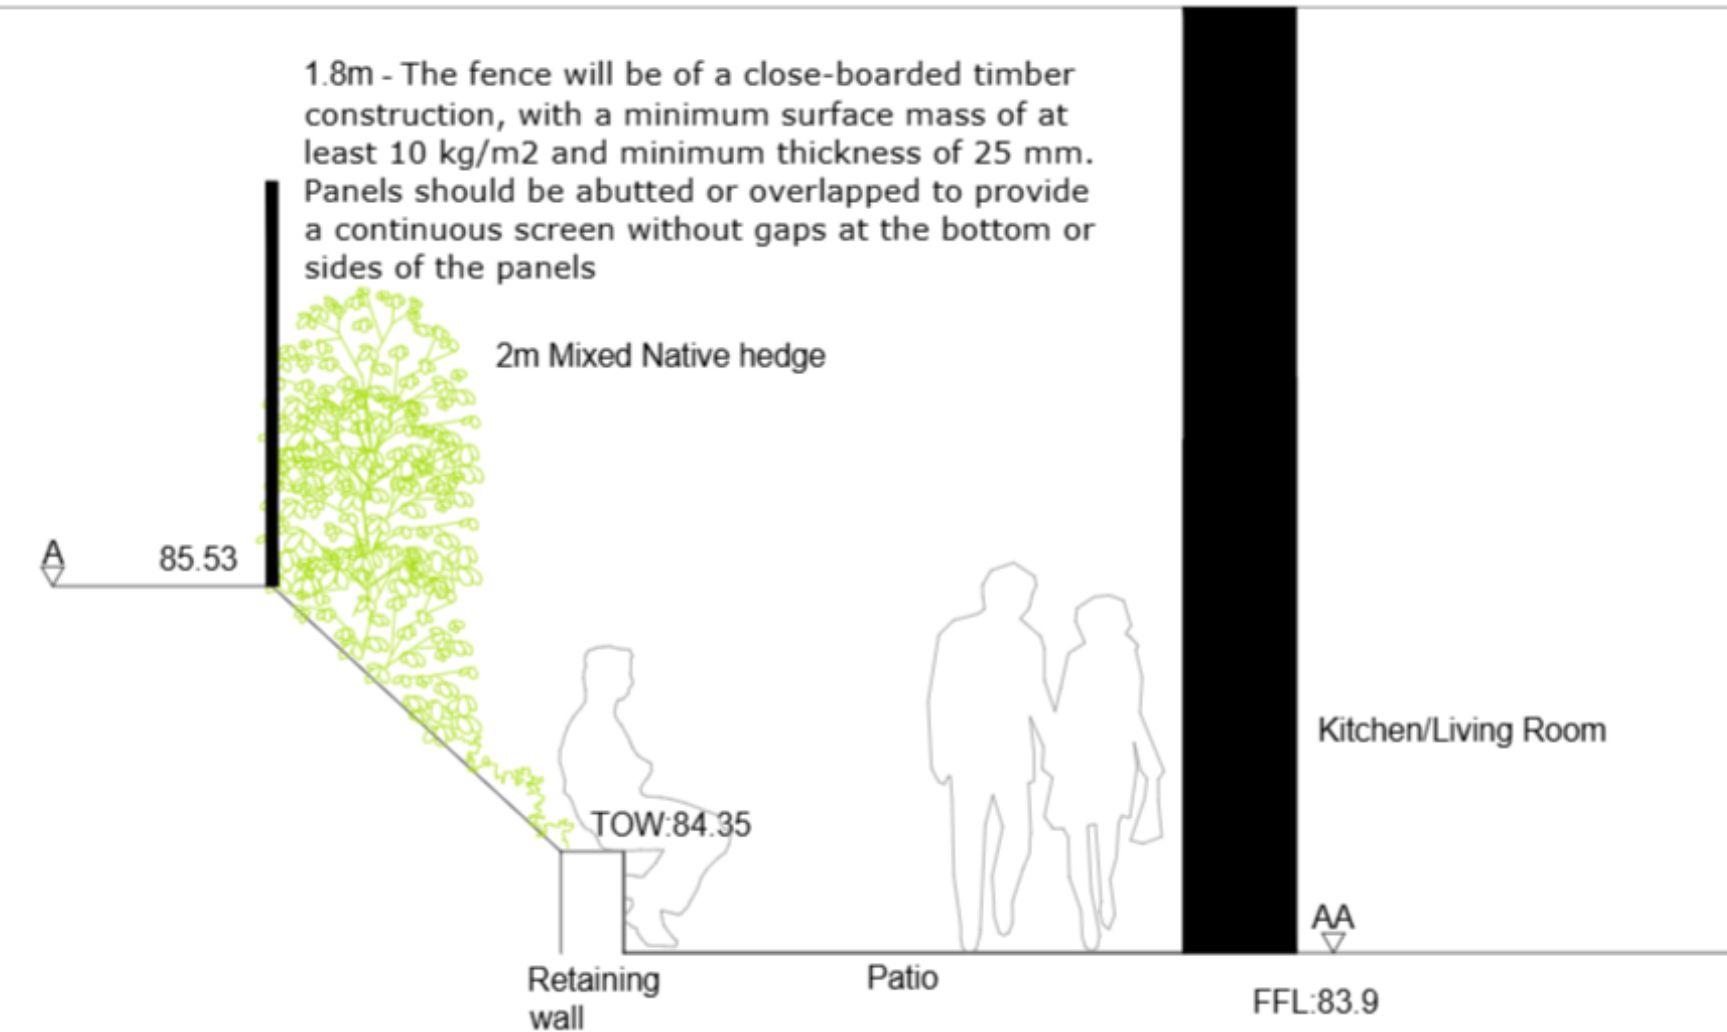

SECTION THROUGH THE NORTHERN SITE BOUNDARY
SCALE: 1:20