

25/00994/FUL

The White House

Construction of five houses and associated works

Location plan



Proposed site layout



Block plan



Street scenes




ILLUSTRATIVE STREET SCENES C-C (south-west facing)
Scale 1:200 @ A1

Plots 1 and 2 elevations




FRONT ELEVATION
Scale 1:100 @ A1

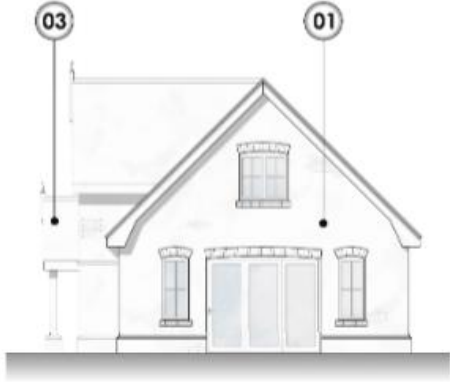

SIDE ELEVATION
Scale 1:100 @ A1



REAR ELEVATION
Scale 1:100 @ A1

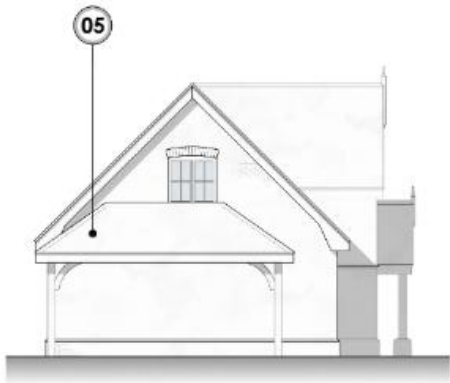


SIDE ELEVATION
Scale 1:100 @ A1

Plots 1 and 2 floor plans



GROUND FLOOR PLAN

Scale 1:100 @ A1

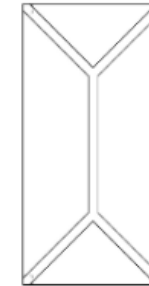

FIRST FLOOR PLAN

Scale 1:100 @ A1




Plot 3 – elevations and floor plans



FRONT ELEVATION

Scale 1:100 @ A1

05

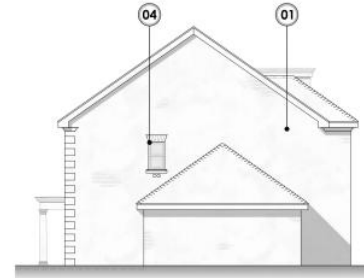

SIDE ELEVATION

Scale 1:100 @ A1

04


01



REAR ELEVATION

Scale 1:100 @ A1

02

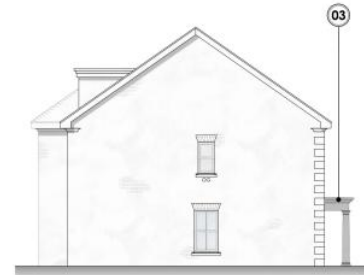

SIDE ELEVATION


Scale 1:100 @ A1

03




GROUND FLOOR PLAN

Scale 1:100 @ A1

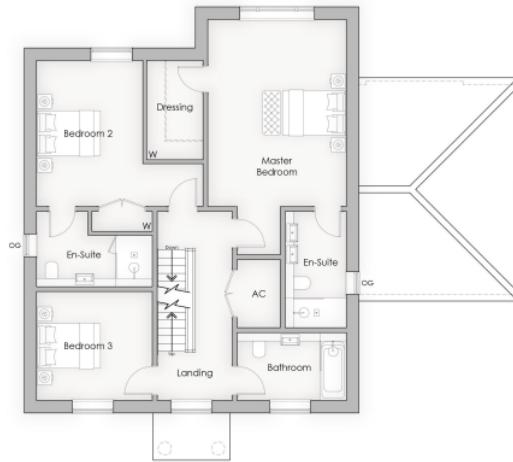

FIRST FLOOR PLAN

Scale 1:100 @ A1

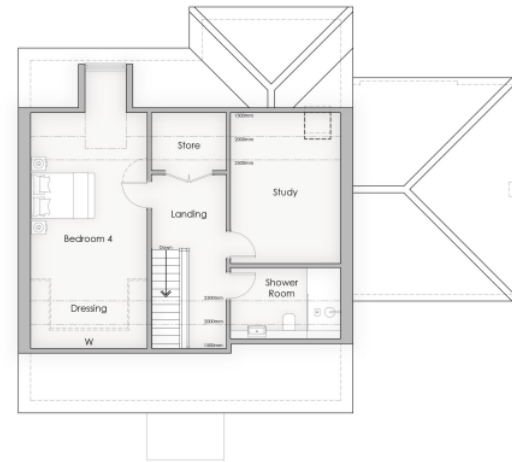

SECOND FLOOR PLAN


Scale 1:100 @ A1

Plot 4 – elevations and floor plans



FRONT ELEVATION
Scale 1:100 @ A1

05

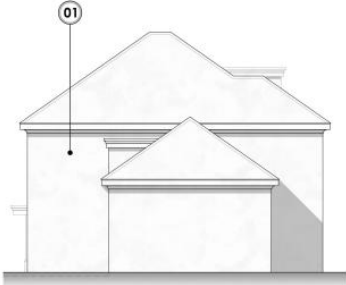

SIDE ELEVATION
Scale 1:100 @ A1


01



REAR ELEVATION
Scale 1:100 @ A1

04

02

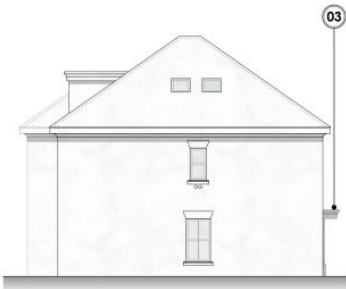

SIDE ELEVATION
Scale 1:100 @ A1


03



GROUND FLOOR PLAN
Scale 1:100 @ A1



FIRST FLOOR PLAN
Scale 1:100 @ A1

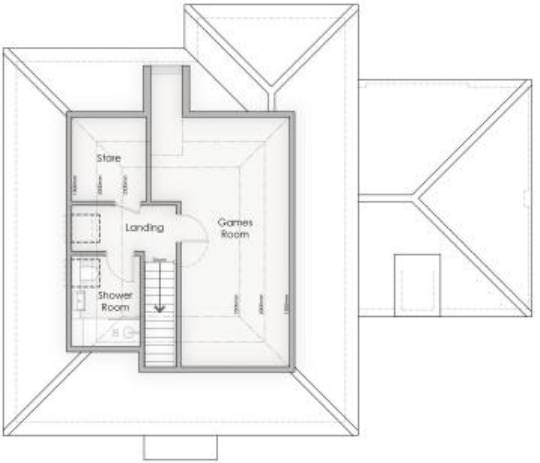


SECOND FLOOR PLAN
Scale 1:100 @ A1

Plot 5 – elevations and floor plans



FRONT ELEVATION

Scale 1:100 @ A1

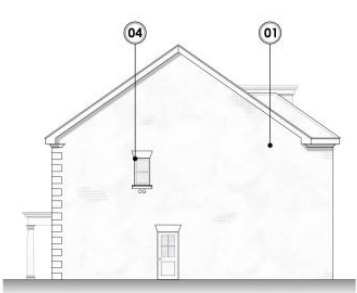


SIDE ELEVATION

Scale 1:100 @ A1



REAR ELEVATION

Scale 1:100 @ A1

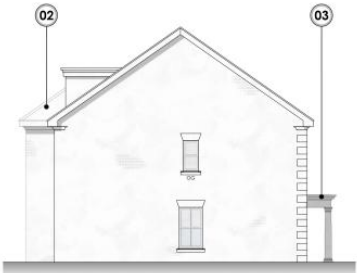

SIDE ELEVATION

Scale 1:100 @ A1



GROUND FLOOR PLAN

Scale 1:100 @ A1



FIRST FLOOR PLAN


Scale 1:100 @ A1



SECOND FLOOR PLAN

Scale 1:100 @ A1

Landscaping plan

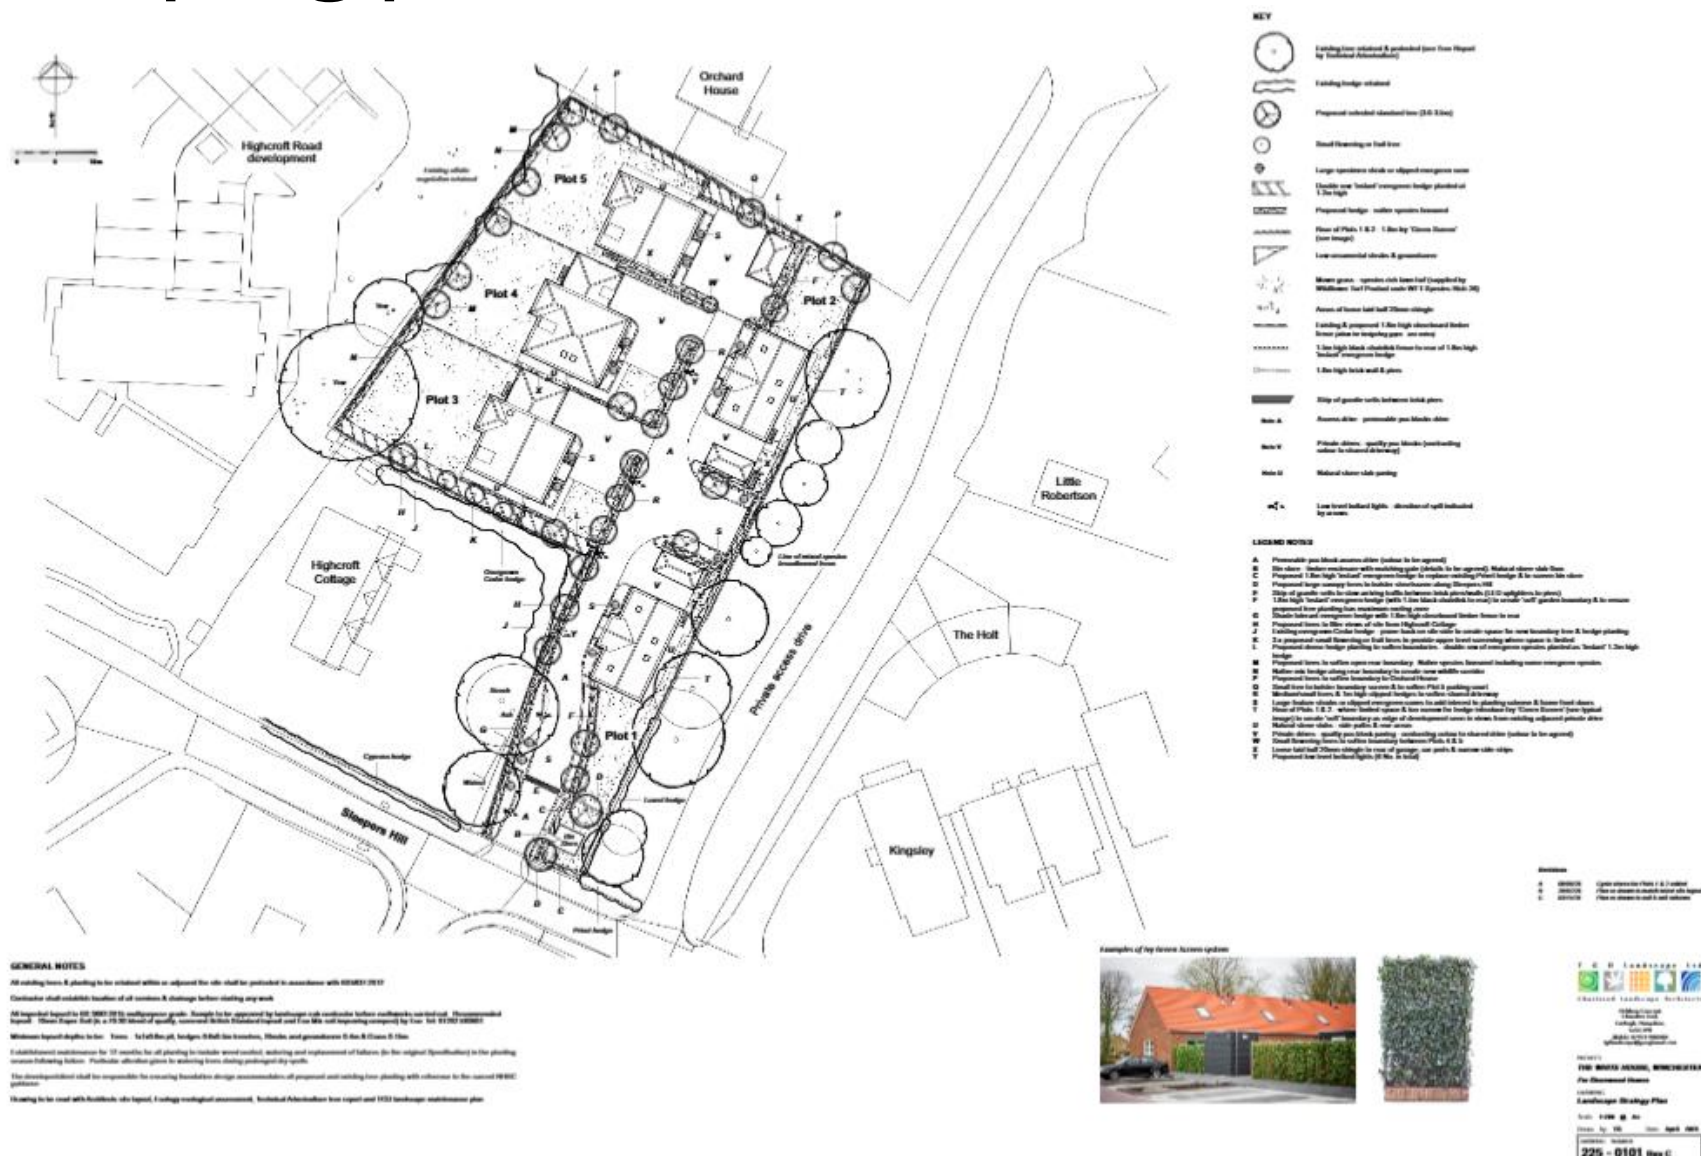


Existing



1 year after
development
built



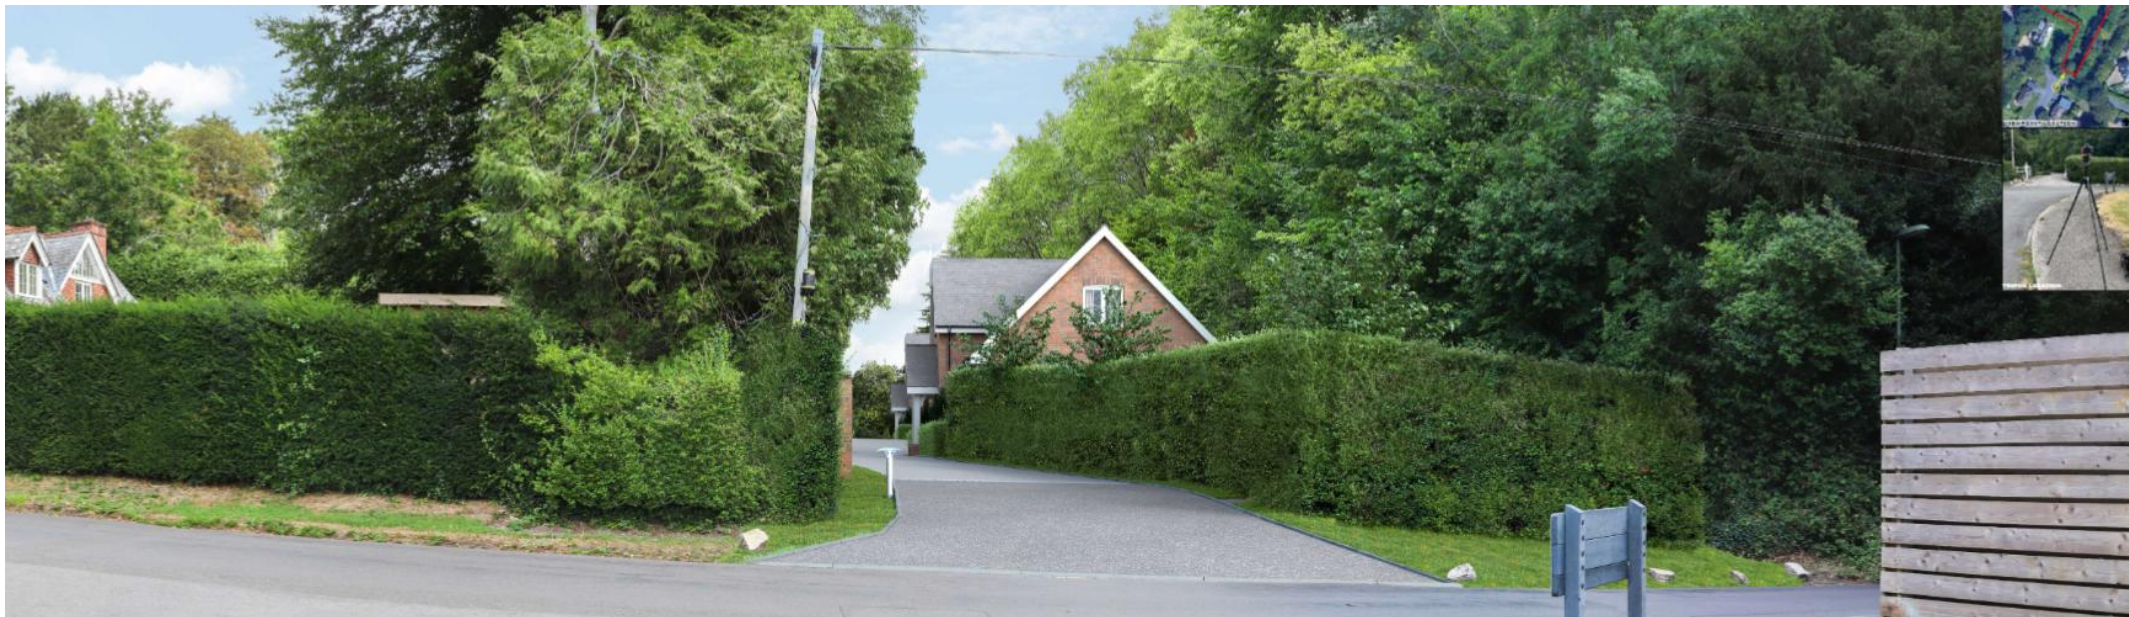

5 years after
development
built



15 years
after
development
is built