


KEY

- NO WAITING AT ANY TIME
(DOUBLE YELLOW LINES)
- PERMIT HOLDERS ONLY
8AM TO 6PM - MONDAY TO
SATURDAY
(ZONE - NO MARKED
PARKING BAYS)

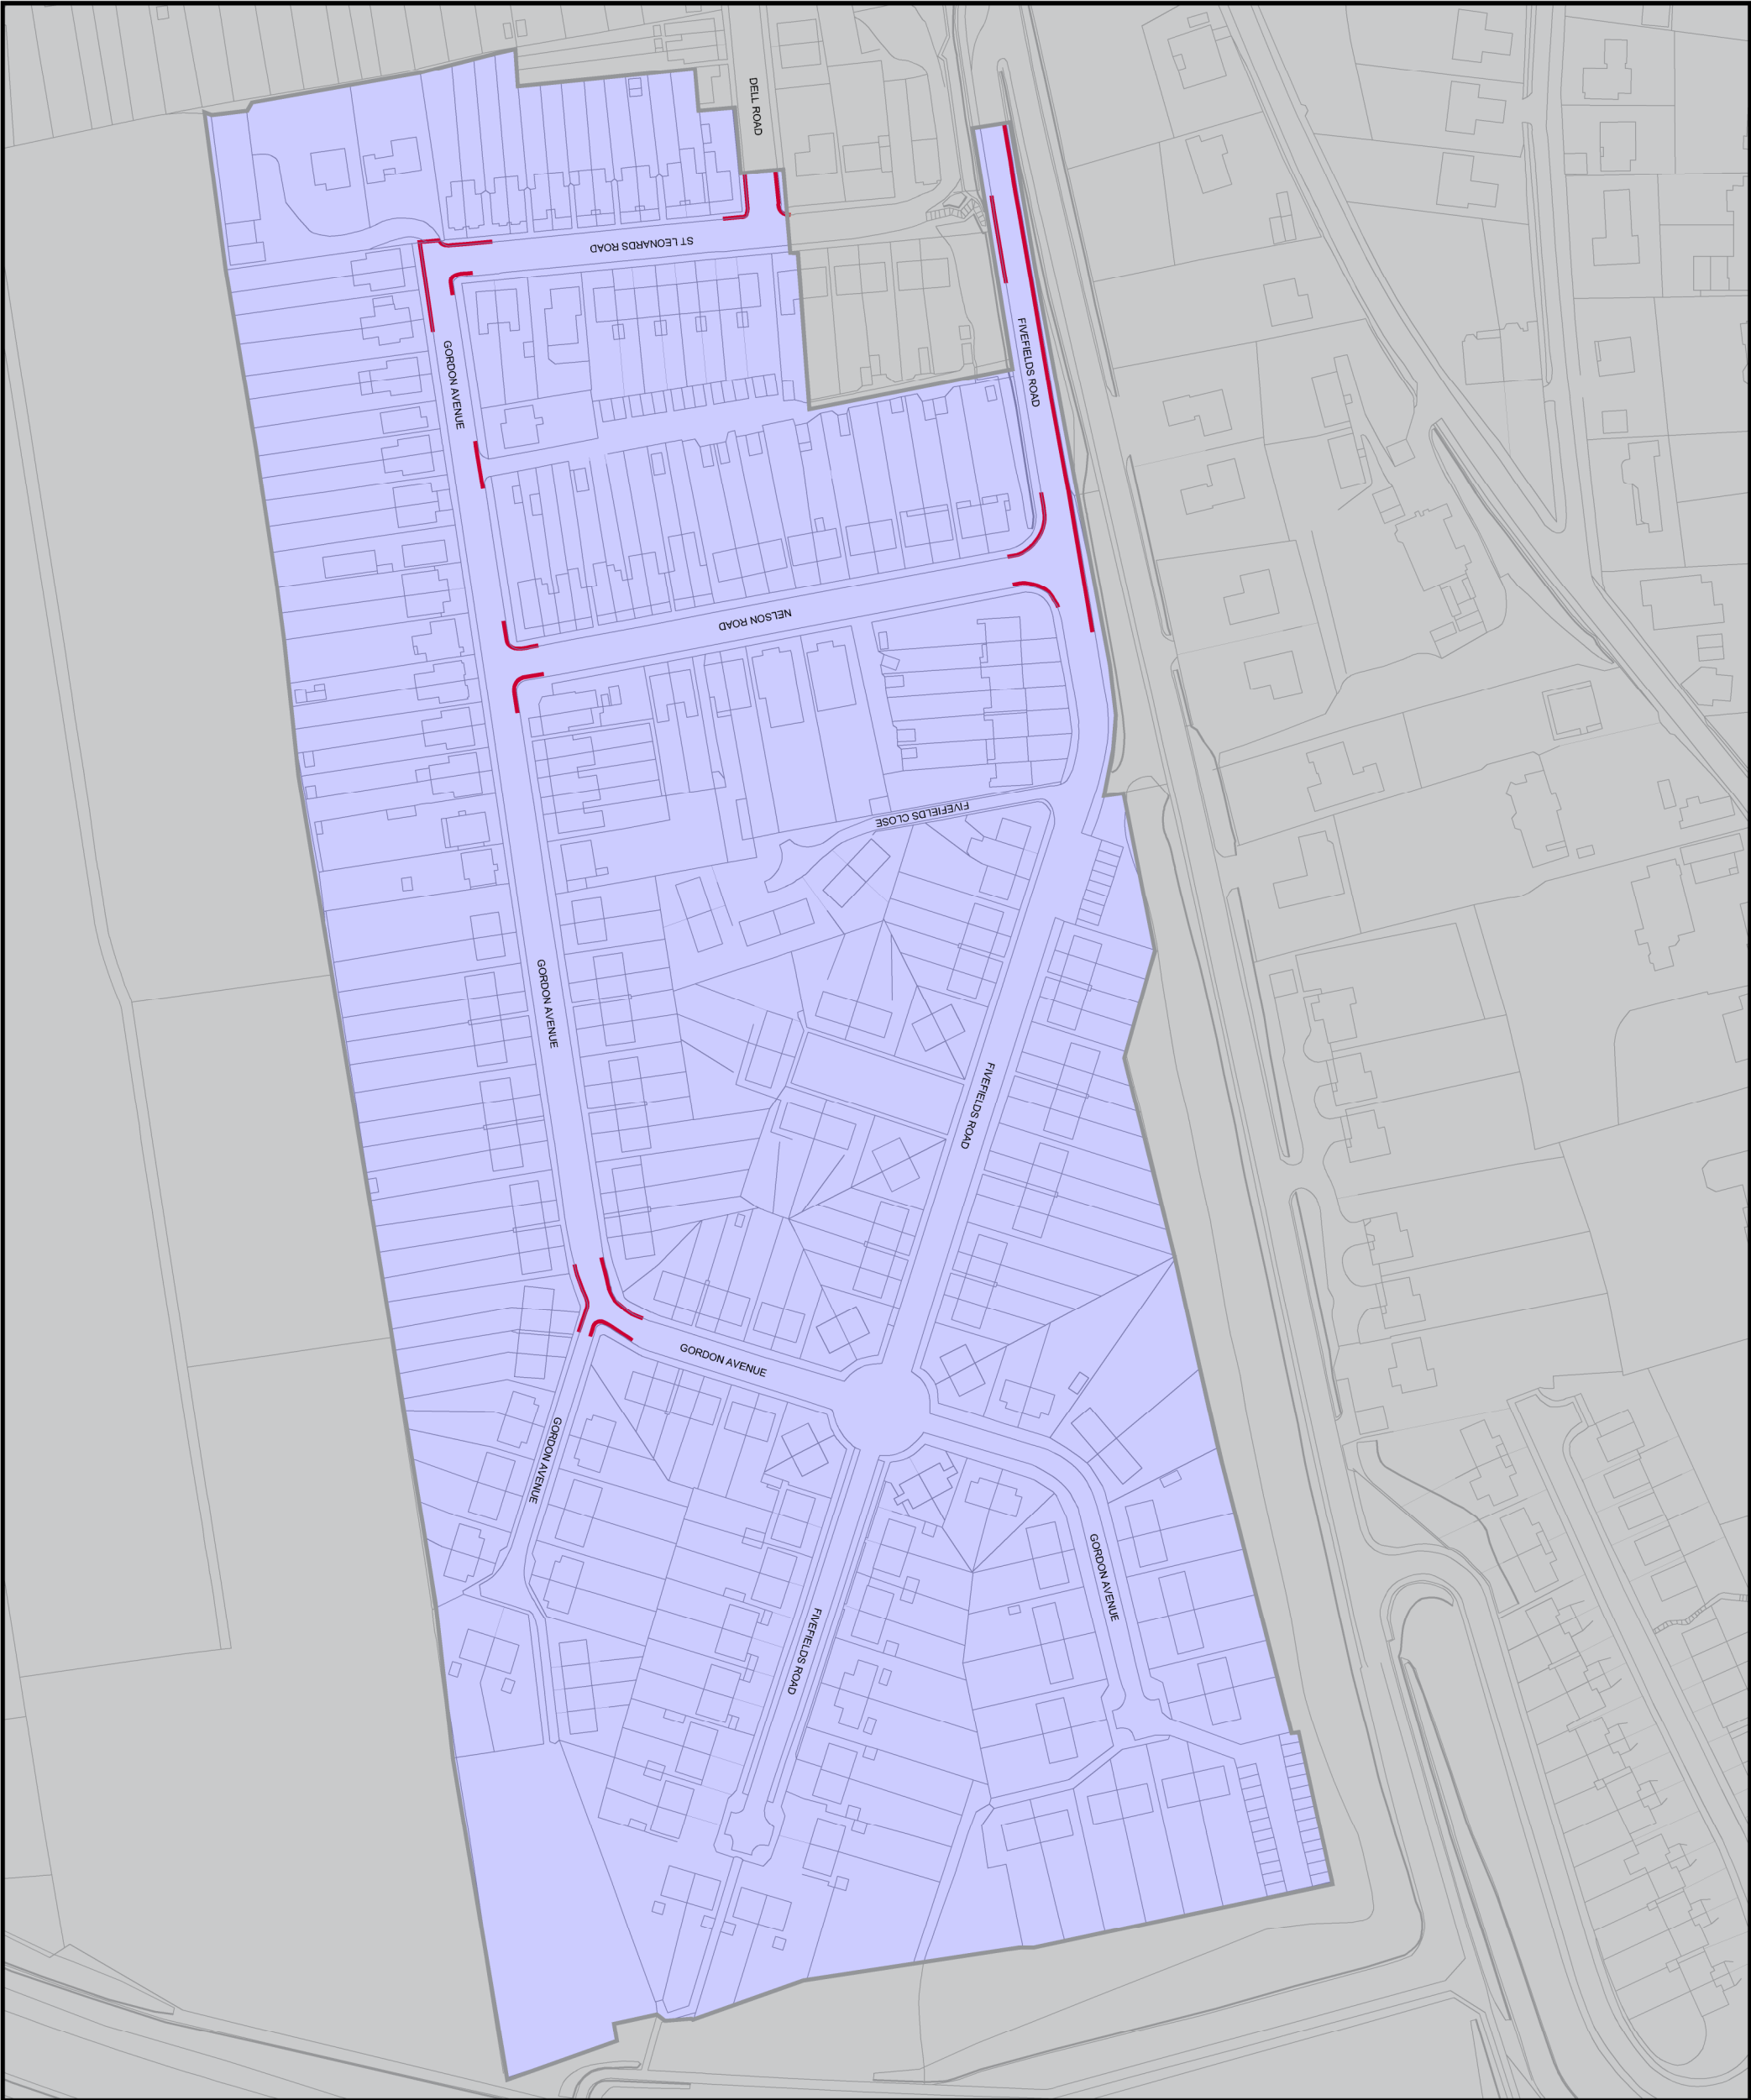

Rev.	Description	Date	Drawn
------	-------------	------	-------



Winchester
City Council

SERVICE DELIVERY
REGULATORY
City Offices
Colebrook Street
Winchester,
SO23 9LJ.

© Winchester City Council

Project:

TRAFFIC ORDERS
PERMANENT

Title:

HIGHCLIFFE AREA REVIEW
NEW ZONE X2 AREA
PROPOSED RESTRICTIONS

Scale: NTS		Date: 06/03/2019
Drawn: NYC	CAD:	Checked:
DRG. No. 810402/396/004		Status: P