



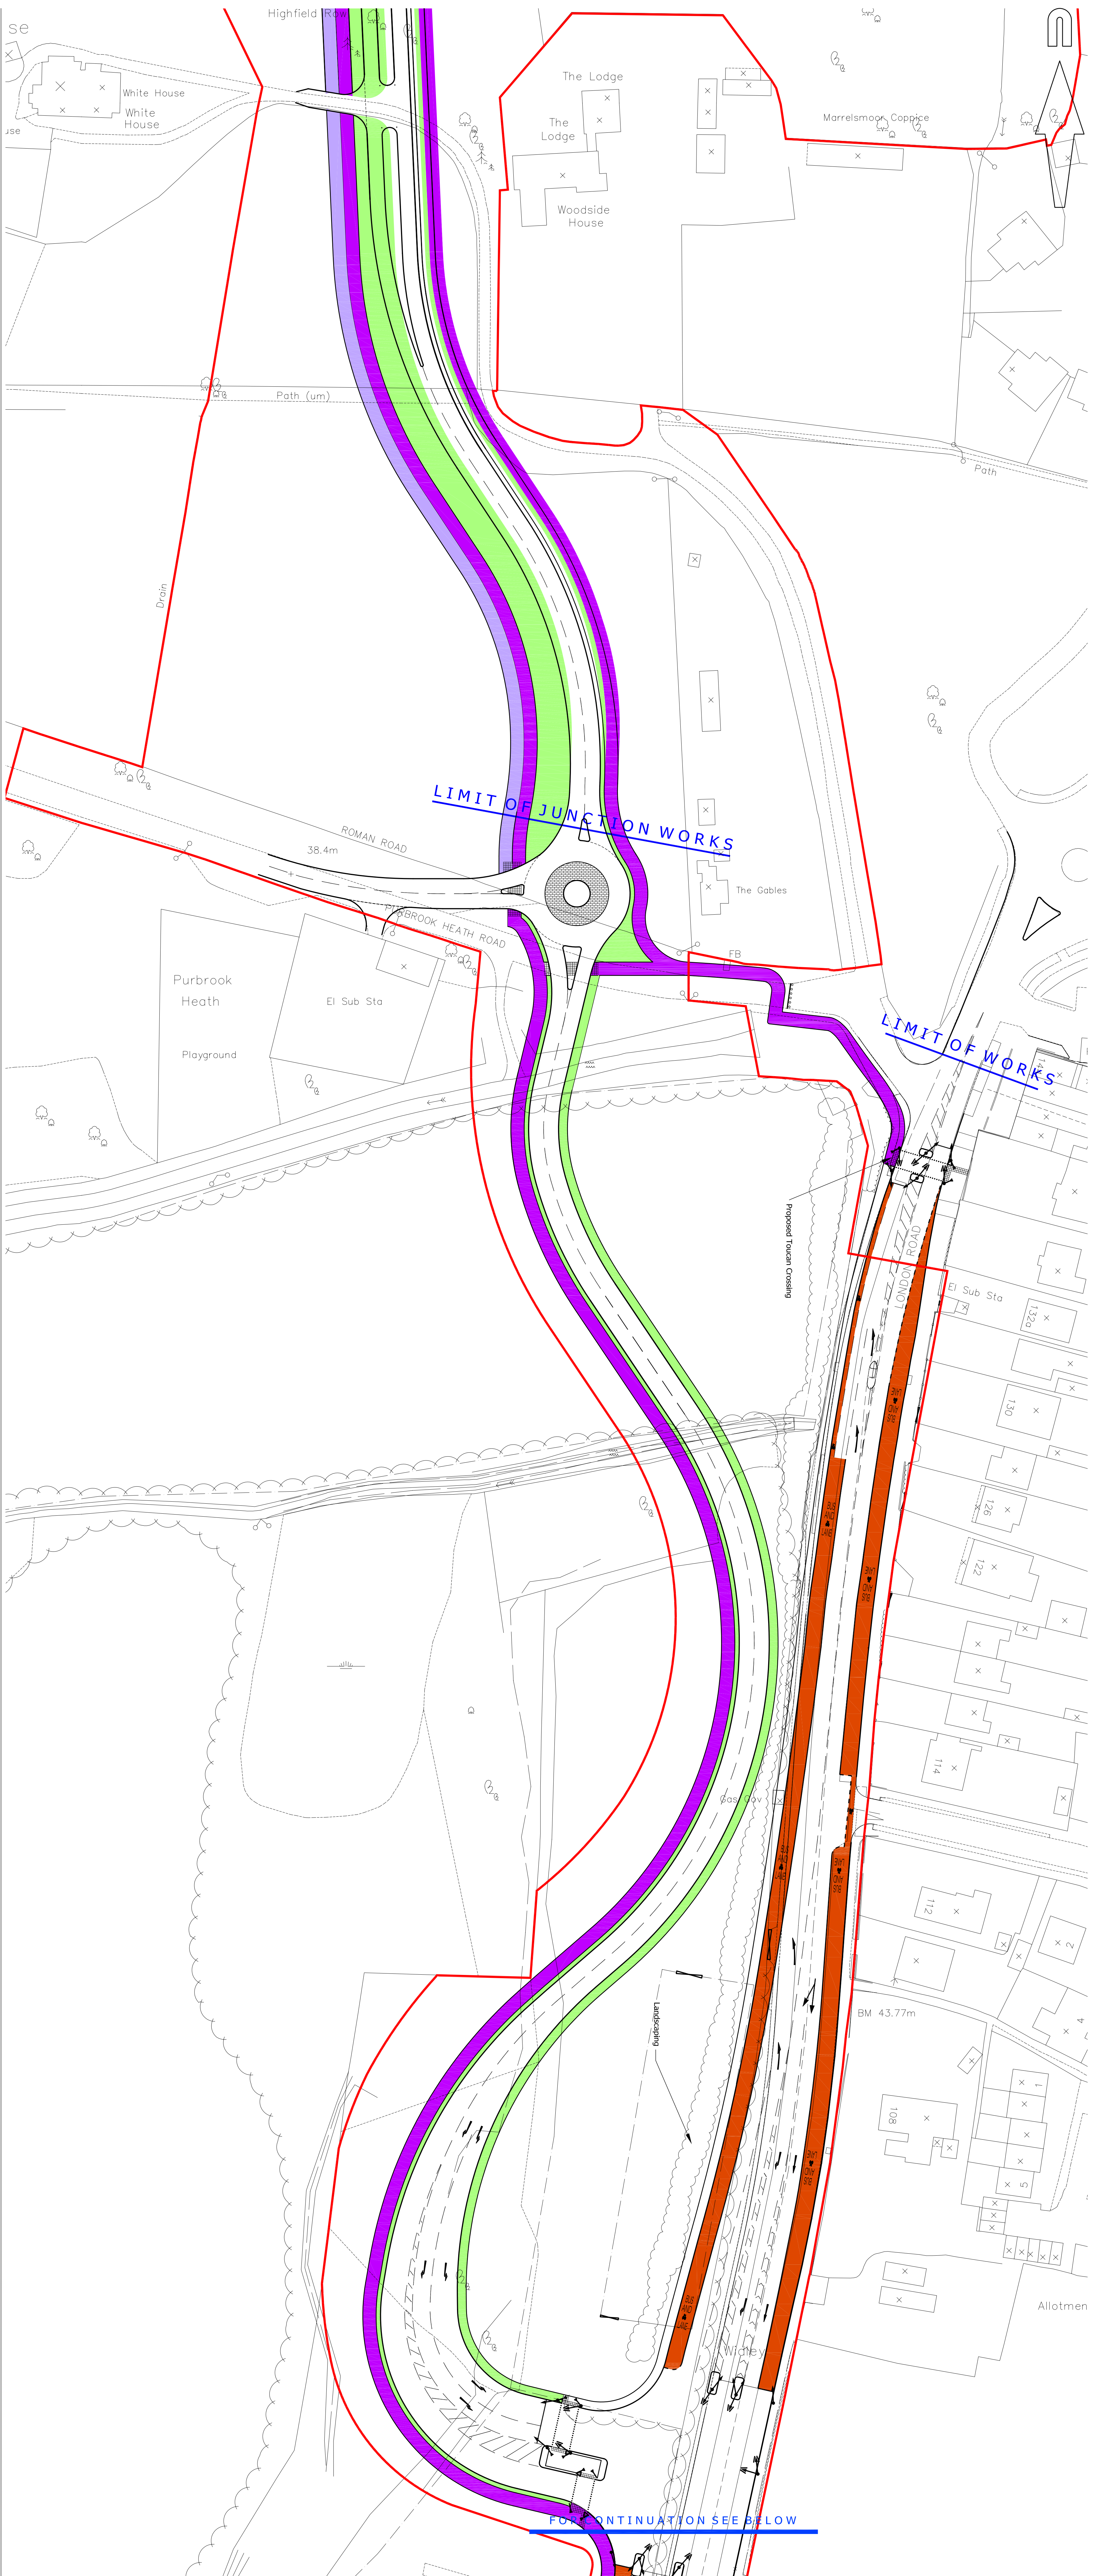

rev.	amendment	date
P808	Drafting amendments	14/12/06
P807	Drafting amendments	30/11/06
P806	Forward visibility changed to 70m	29/11/06
P805	Putrook Heath bus priority amended	29/11/06
P804	Road line boundary added	13/07/06
P803	Issued for planning	03/07/06
P802	Design Changes	23/06/06
P801	Access Realigned	01/12/04
P801	Preliminary Issue	10/11/04

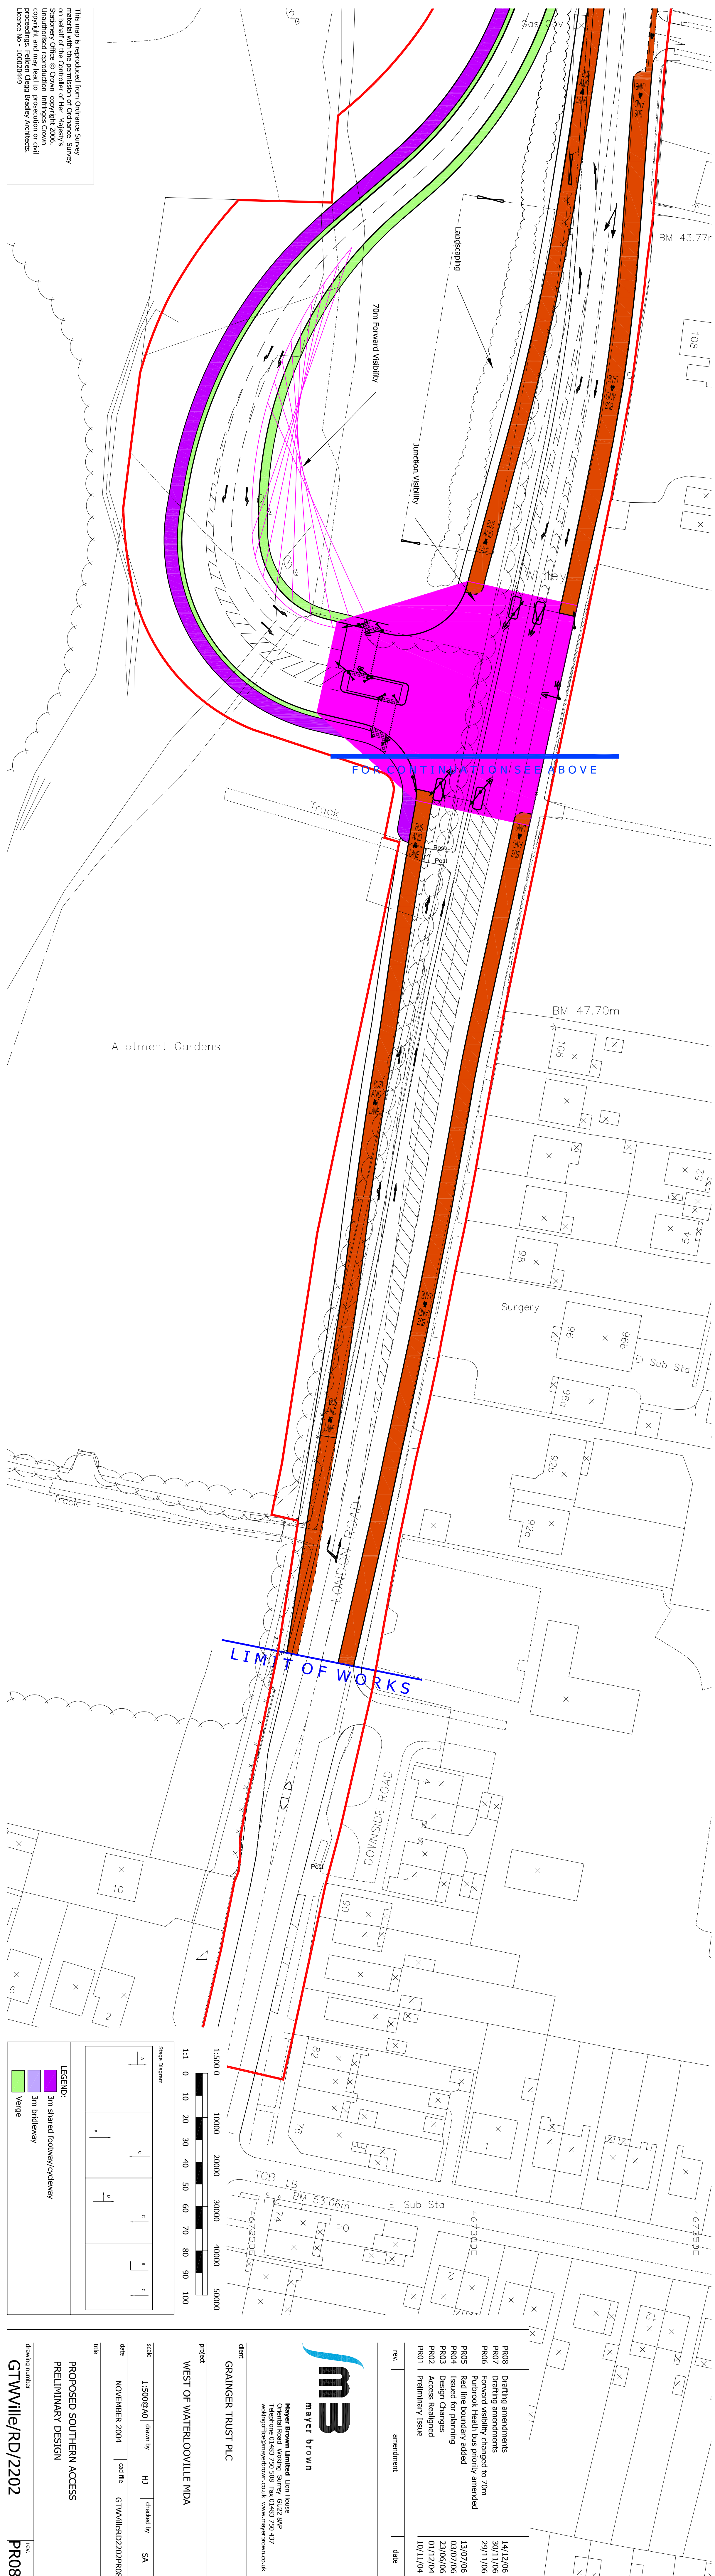

GRAINGER TRUST PLC

WEST OF WATERLOOVILLE MDA

scale	1:500@A0	drawn by	HJ	checked by	SA
date	NOVEMBER 2004	cad file	GTVWILLARD2020P805		
file					

PROPOSED SOUTHERN ACCESS
PRELIMINARY DESIGN

GTWville/RD/2202 PR08

PR08