
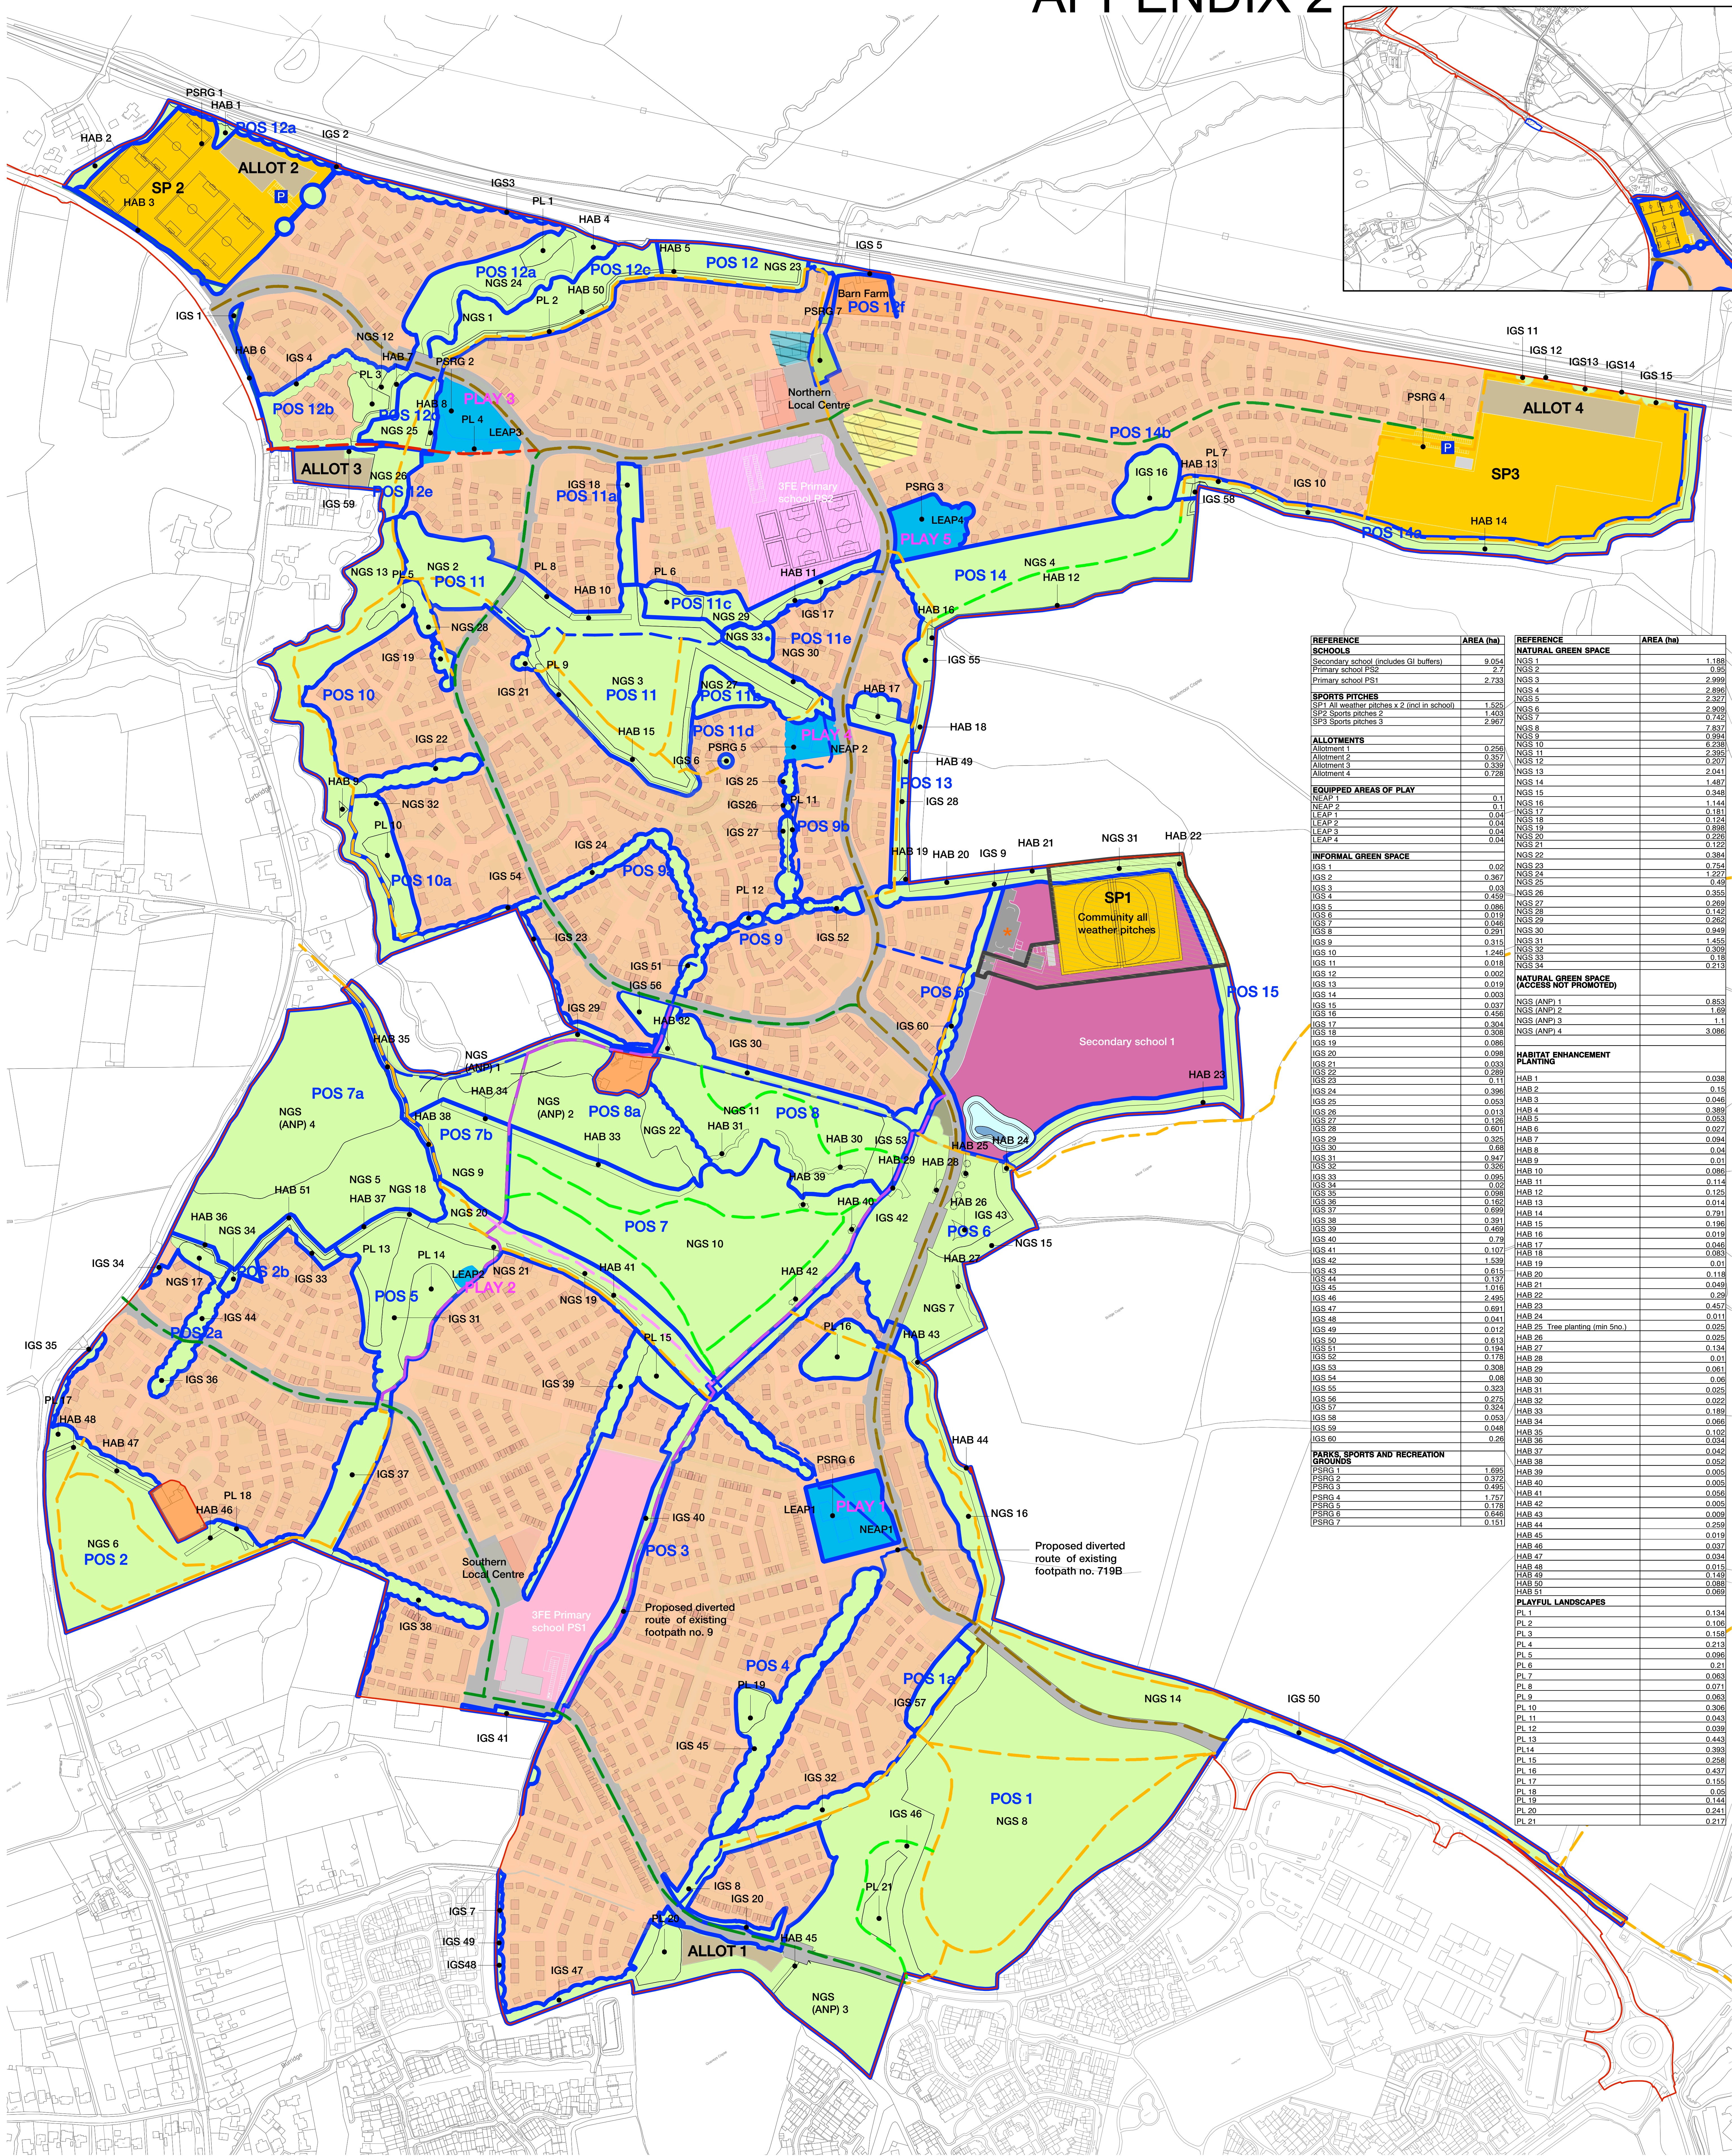


APPENDIX 2

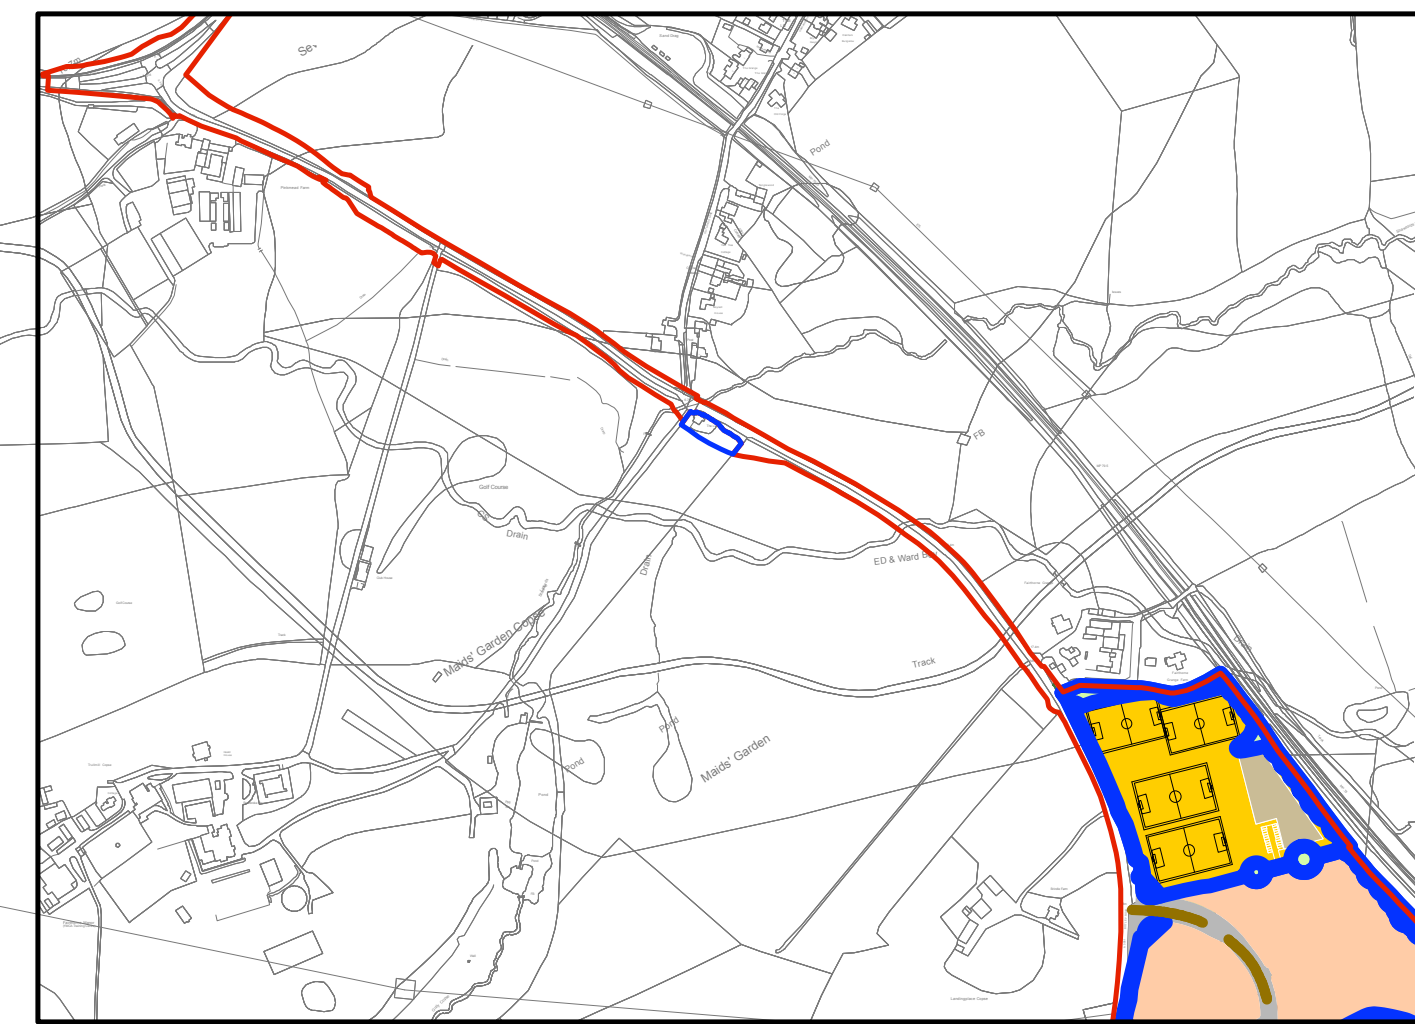

REFERENCE	AREA (ha)	REFERENCE	AREA (ha)
SCHOOLS		NATURAL GREEN SPACE	
Secondary school (includes GI buffers)	9.054	NGS 1	1.388
Primary school PS2	2.77	NGS 2	0.926
Primary school PS1	2.733	NGS 3	2.999
		NGS 4	2.896
SPORTS PITCHES		NGS 5	2.321
SP1 All weather pitches x 2 (incl in school)	1.525	NGS 6	2.909
SP2 Sports pitches 2	1.450	NGS 7	0.742
SP3 Sports pitches 3	2.967	NGS 8	7.837
		NGS 9	0.944
		NGS 10	6.238
		NGS 11	2.826
		NGS 12	0.207
		NGS 13	2.041
		NGS 14	1.487
		NGS 15	0.346
ALLOTMENTS		NGS 16	1.144
Allotment 1	0.256	NGS 17	0.181
Allotment 2	0.357	NGS 18	0.124
Allotment 3	0.259	NGS 19	0.898
Allotment 4	0.728	NGS 20	0.226
		NGS 21	0.170
		NGS 22	0.384
		NGS 23	0.754
		NGS 24	1.227
		NGS 25	0.49
		NGS 26	0.355
		NGS 27	0.269
		NGS 28	0.142
		NGS 29	0.292
		NGS 30	0.249
		NGS 31	1.455
		NGS 32	0.309
		NGS 33	0.18
		NGS 34	0.213
		NATURAL GREEN SPACE (ACCESS NOT PROMOTED)	
		NGS (ANP) 1	0.633
		NGS (ANP) 2	1.426
		NGS (ANP) 3	1.1
		NGS (ANP) 4	3.086
		HABITAT ENHANCEMENT PLANTING	
		HAB 1	0.038
		HAB 2	0.15
		HAB 3	0.046
		HAB 4	0.389
		HAB 5	0.053
		HAB 6	0.027
		HAB 7	0.094
		HAB 8	0.04
		HAB 9	0.011
		HAB 10	0.086
		HAB 11	0.114
		HAB 12	0.125
		HAB 13	0.249
		HAB 14	0.781
		HAB 15	0.196
		HAB 16	0.019
		HAB 17	0.045
		HAB 18	0.083
		HAB 19	0.01
		HAB 20	0.118
		HAB 21	0.249
		HAB 22	0.229
		HAB 23	0.457
		HAB 24	0.011
		HAB 25 (Tree planting (min 5m))	0.025
		HAB 26	0.025
		HAB 27	0.134
		HAB 28	0.01
		HAB 29	0.061
		HAB 30	0.126
		HAB 31	0.025
		HAB 32	0.022
		HAB 33	0.189
		HAB 34	0.025
		HAB 35	0.102
		HAB 36	0.034
		HAB 37	0.042
		HAB 38	0.026
		HAB 39	0.005
		HAB 40	0.005
		HAB 41	0.056
		HAB 42	0.025
		HAB 43	0.005
		HAB 44	0.009
		HAB 45	0.299
		HAB 46	0.019
		HAB 47	0.037
		HAB 48	0.034
		HAB 49	0.015
		HAB 50	0.149
		HAB 51	0.086
		HAB 52	0.069
		PLAYFUL LANDSCAPES	
		PL 1	0.134
		PL 2	0.106
		PL 3	0.158
		PL 4	0.213
		PL 5	0.096
		PL 6	0.121
		PL 7	0.083
		PL 8	0.071
		PL 9	0.063
		PL 10	0.326
		PL 11	0.043
		PL 12	0.039
		PL 13	0.443
		PL 14	0.026
		PL 15	0.268
		PL 16	0.437
		PL 17	0.155
		PL 18	0.025
		PL 19	0.144
		PL 20	0.241
		PL 21	0.217

Key

- Site boundary
- Play space
- POS
- Allotments
- Sports pitches
- All weather pitches/ community facilities
- Primary and secondary roads, and strategic cycle routes
- 75mm deep crushed & compacted limestone surface above Type 1 granular surface 3m shared foot/cycleway unit
- 75mm deep crushed & compacted limestone surface local recreation route unit (1.5-2m, cambered surface, no edging)
- Tarmac, Marshalls Conservation pin kerb or similar approved 4m shared foot/cycleway lit (S38 works)
- Tarmac, Marshalls Conservation pin kerb or similar approved 3m shared foot/cycleway lit (S38 works)
- Tarmac, Marshalls Conservation pin kerb or similar approved 3m shared foot/cycleway strategic recreation route lit (S38 works)
- Mown grass footpath
- Retained access track
- Unsurfaced existing right of way
- Area for modular/interim changing facilities and temporary facility for ranger
- POS delivery cells
- Existing properties to remain accessed
- Extra care
- HRA Qualifying Areas
- Sports Pavilion
- Community building
- Car park