



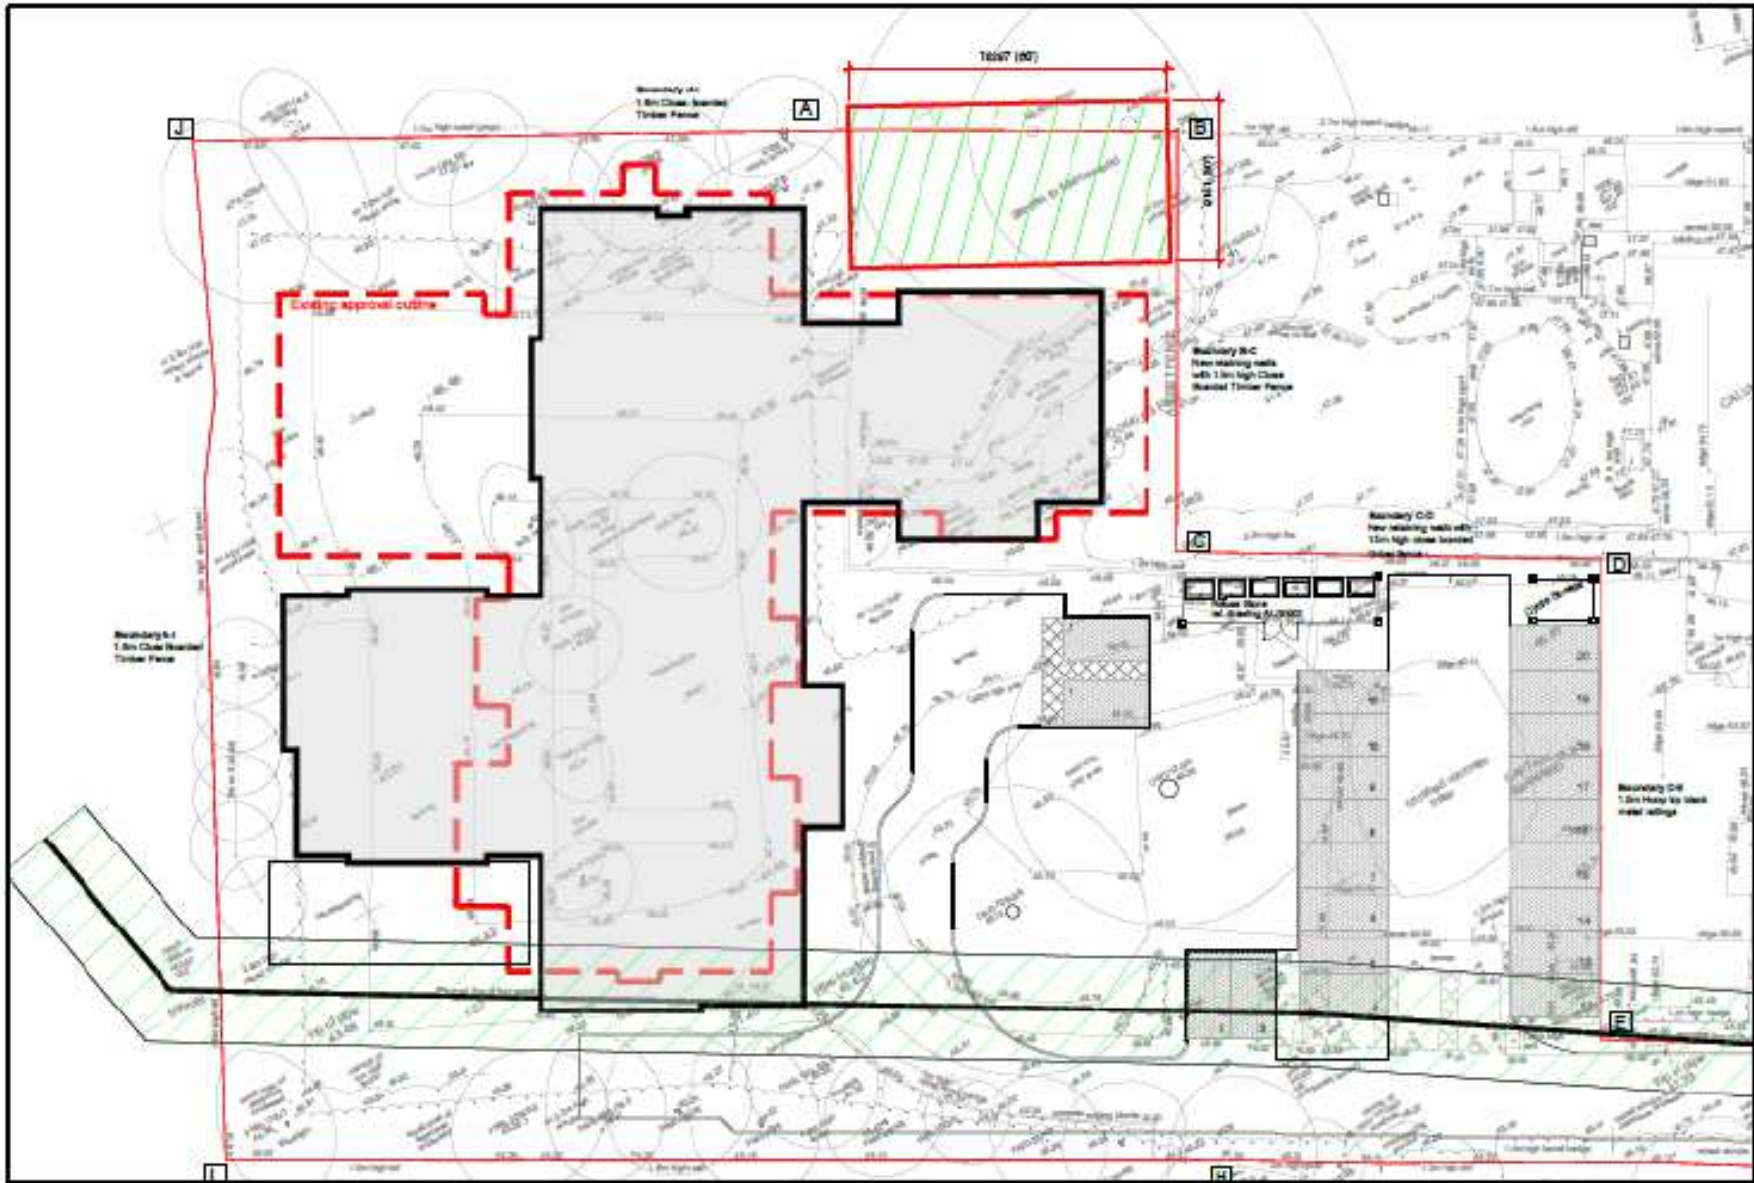




red under 19/00761/OUT








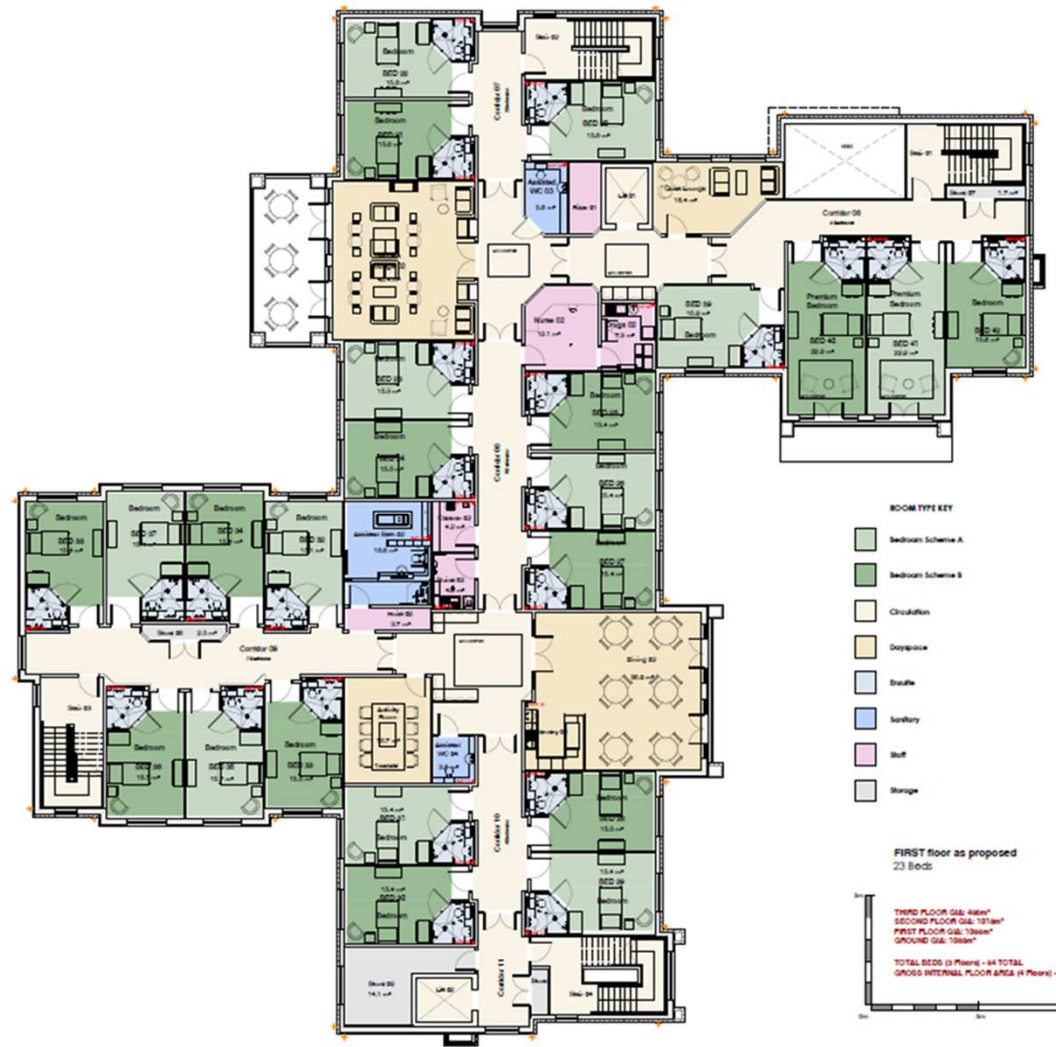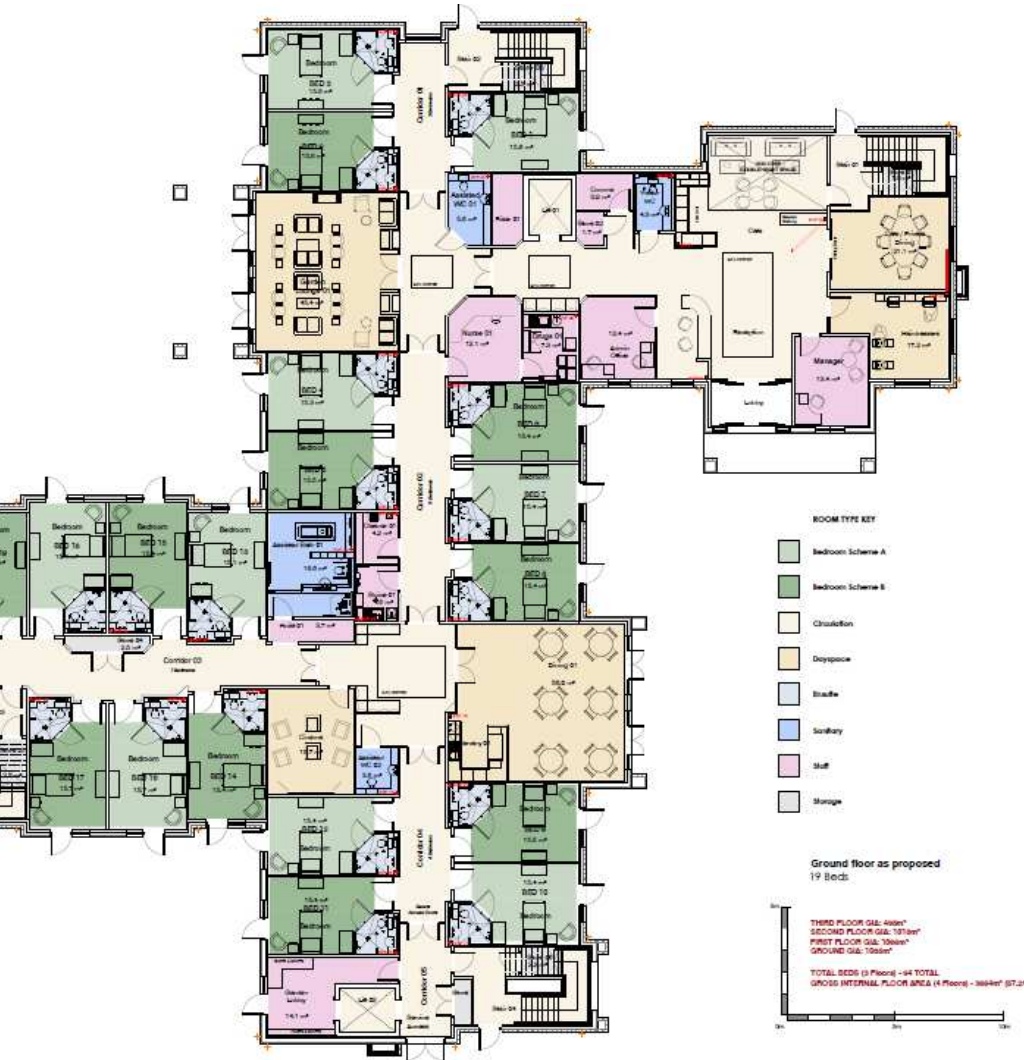

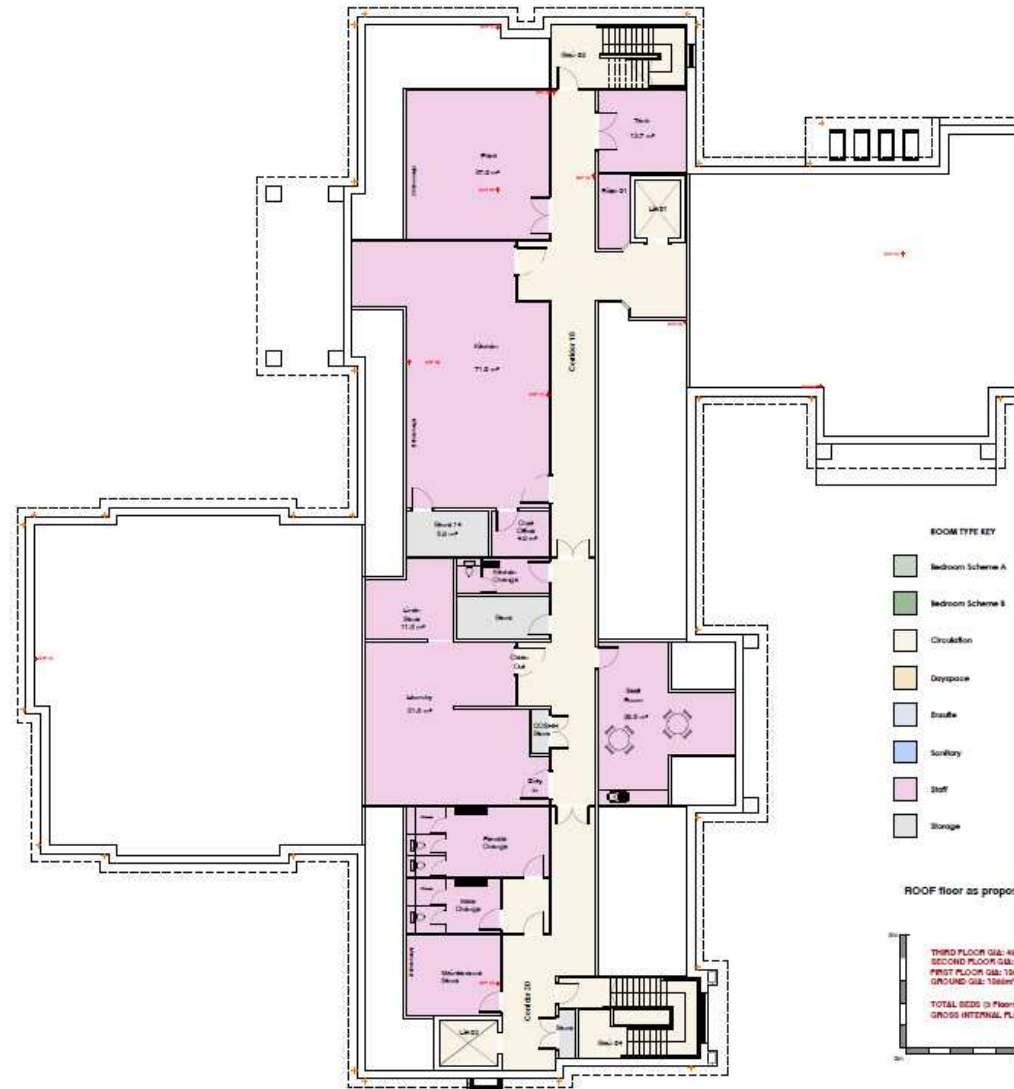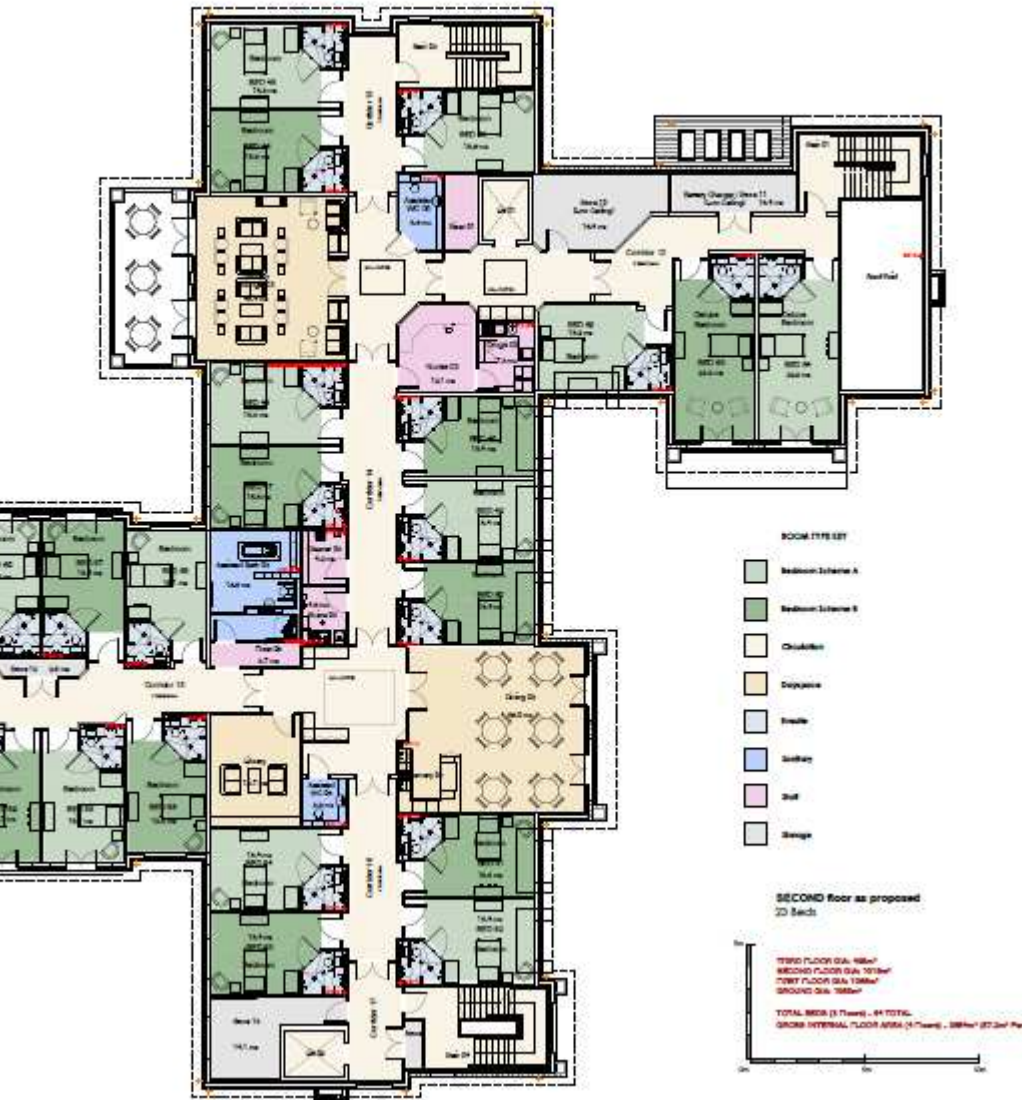



ELEVATION A (South East)

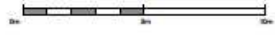

ELEVATION B (South West)






ELEVATION KEY
L1000

Elevation
Dark Grey
Curtain
PVC Alu
Ratwood
Black UP
Fascia &
Dark Grey



ELEVATION C (North East)

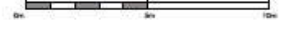

ELEVATION D (North West)





19/00761/OUT



20/01781/FUL





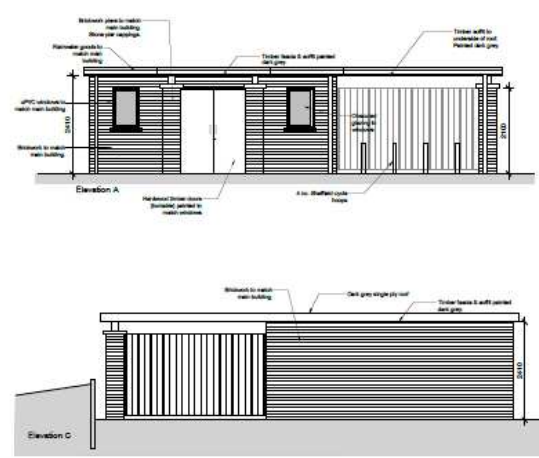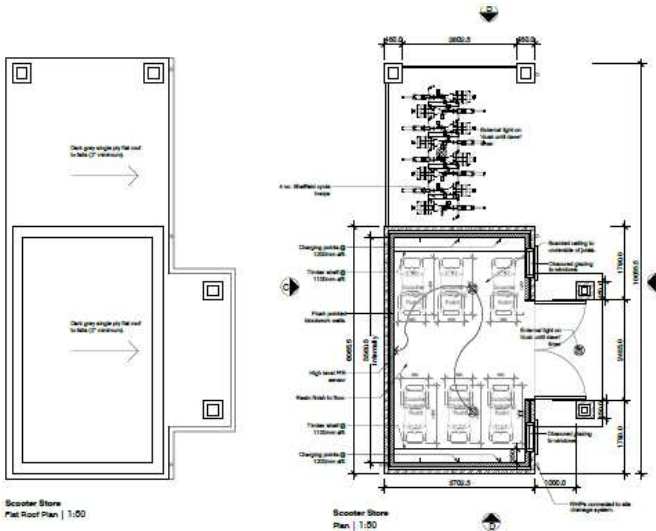

Outbuilding Details
 Red brick plans to match care home
 with timber fencing.
 Coping stone to top of brick piers.



REVISIONS

Drawings to be marked on the plan to the construction of any work or the production of any shop drawing. All observations to be reported to the architect.

This drawing is to be used in conjunction with all related drawings and figures and shall not be used in isolation.

The drawing is copyright © TDC Architects Ltd.

REV	DATE	REVISION	BY	CHECKED
1	19/09/2022	ISSUE	GM	GM

DRAWING NOTES

AS-BUILT FOR CONSTRUCTION FOR COORDINATION FOR EXHIBITION FOR DISCUSSION



Client: **BARCHESTER**
Celebrating life

Project:
Proposed Care Home
Otherbourne Road
Otherbourne

Drawing Title:
Outbuilding Details

Scale: 1:50 @ A1 Date: 24/09/2022
 Drawn by: GM Checked by: GM

Job No: B192022 Drawing No: AL(9)905 Rev: A







