


20/00084/HOU – THE LODGE, HOME LANE, SPARSHOLT





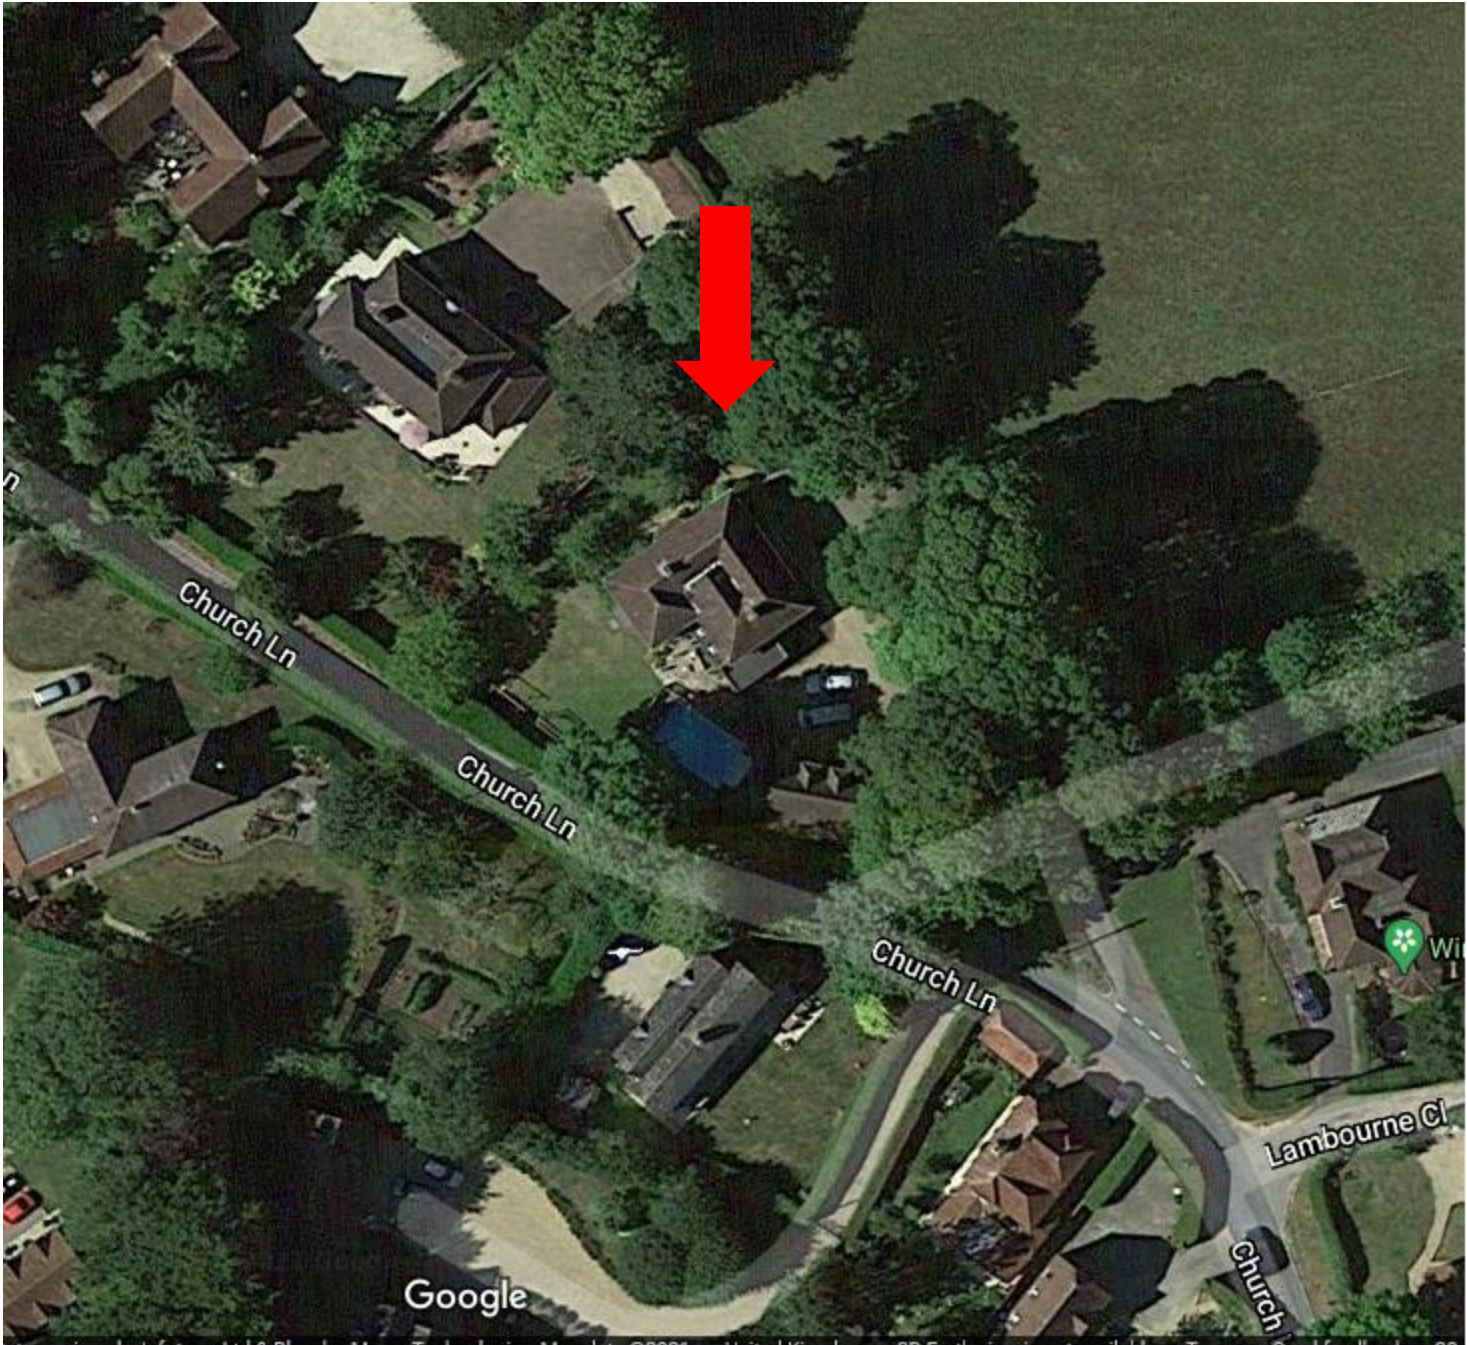

Proposed South and West Elevation



127.0m DATUM
West Elevation





127.0m DATUM
South Elevation

AR
 ARCHITECTURE
 127.0m DATUM
 Proposed South and West Elevations
 DRAWING
 753 P111 B

Draft


Proposed North and East Elevations

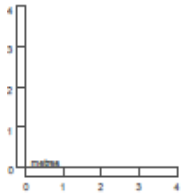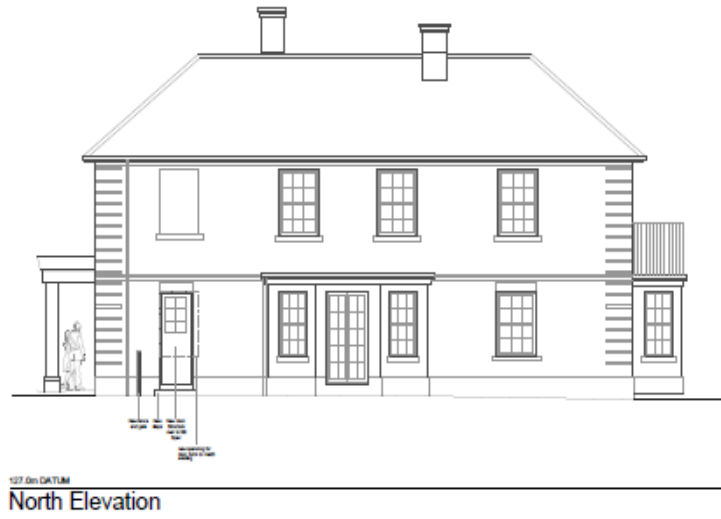


Draft

Proposed Ground Floor Plans

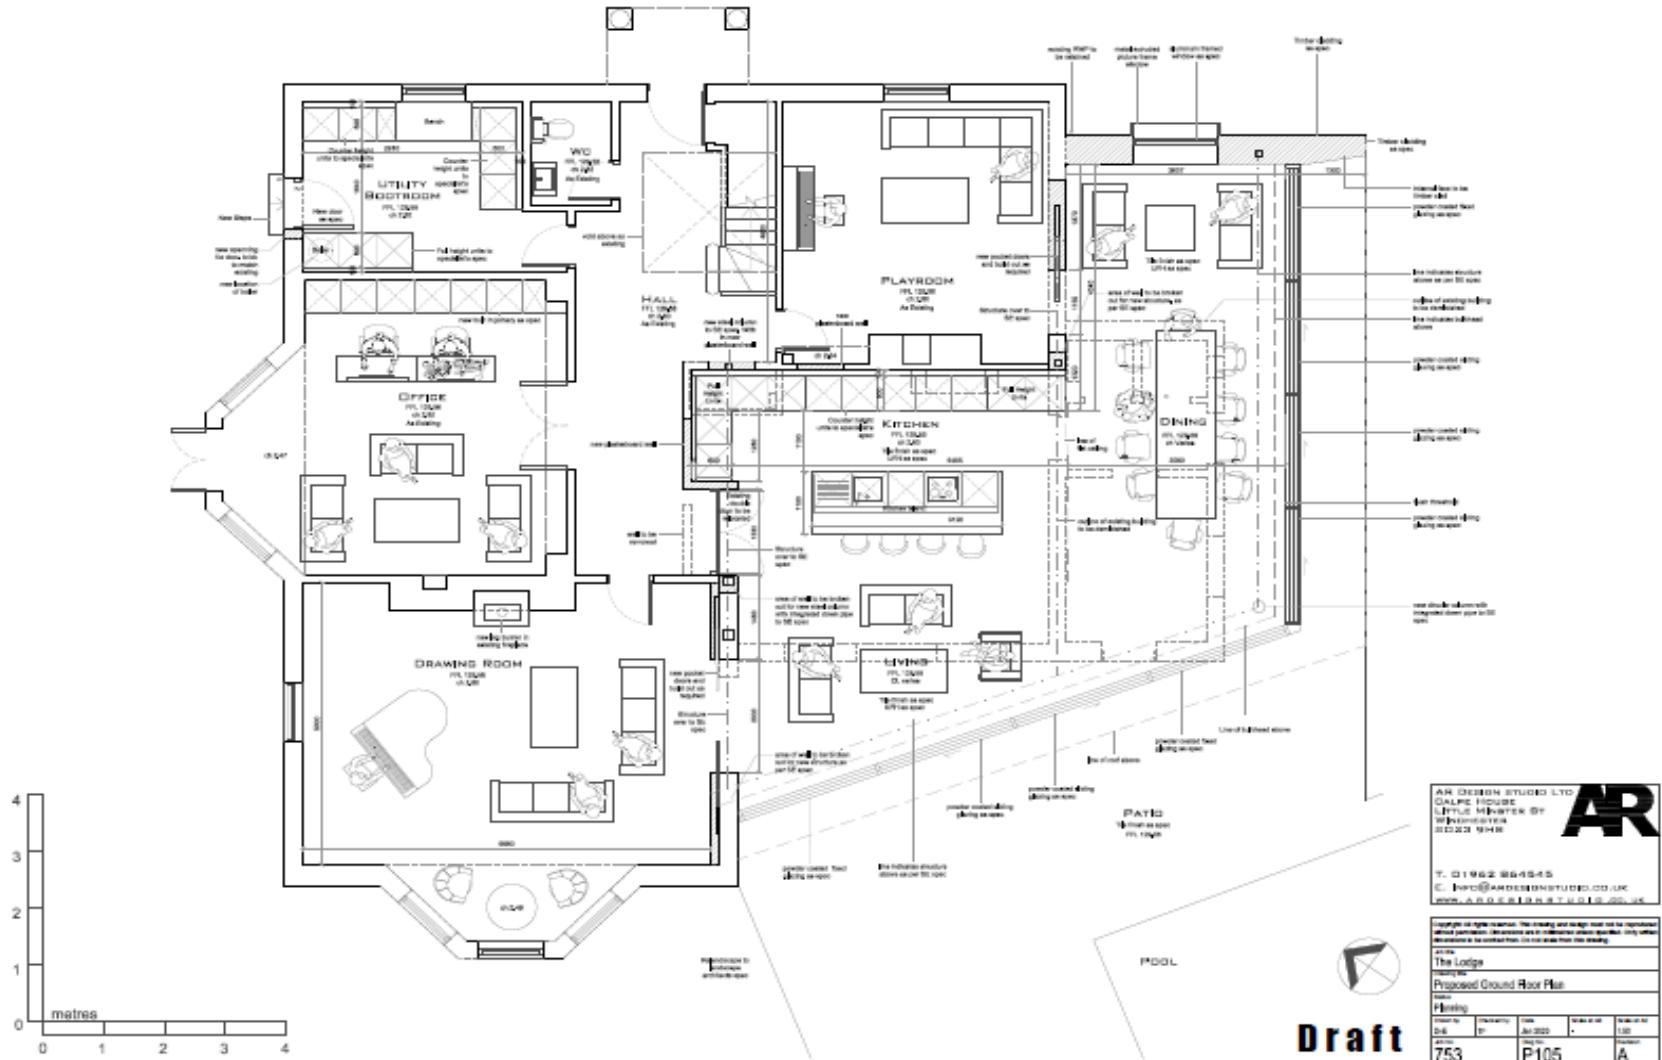

AR DESIGN STUDIOS LTD


Copyright © 2020 AR Design Studios Ltd. This drawing and design may not be reproduced without permission. All dimensions are in millimetres unless specified. Only one set of drawings is to be considered final. Use is restricted to the project.			
Project Name: The Lodge			
Drawing No: Proposed Ground Floor Plan			
753	P105		A





