


- KEY**
- PROPOSED FOOTWAY TO BE CONSTRUCTED USING CONSERVATION KERBS AND BLOCK PAVING TO MATCH EXISTING. EXISTING GRANITE KERBS TO BE GIVEN TO HCC HIGHWAYS FOR RE-USE.
 - PROPOSED BLISTER/TACTILE PAVING.
 - DK** PROPOSED KERB LINE TO BE DROPPED AT THESE POINTS.

NOTES:

1. ALL EXISTING DRAINAGE INCLUDING DOWNPIPE OUTFALLS ACROSS THE FOOTWAY TO BE ADJUSTED TO SUIT NEW KERB LINE.
2. ACCESS INTO ALL SHOPS/DWELLINGS WILL BE MAINTAINED AT ALL TIMES THROUGHOUT THE WORKS.
3. WHERE REQUIRED ALL EXISTING MANHOLES, COVERS AND STOP VALVES TO BE ADJUSTED TO SUIT NEW FINISHED LEVELS.

Rev.	Description	Date	Drawn

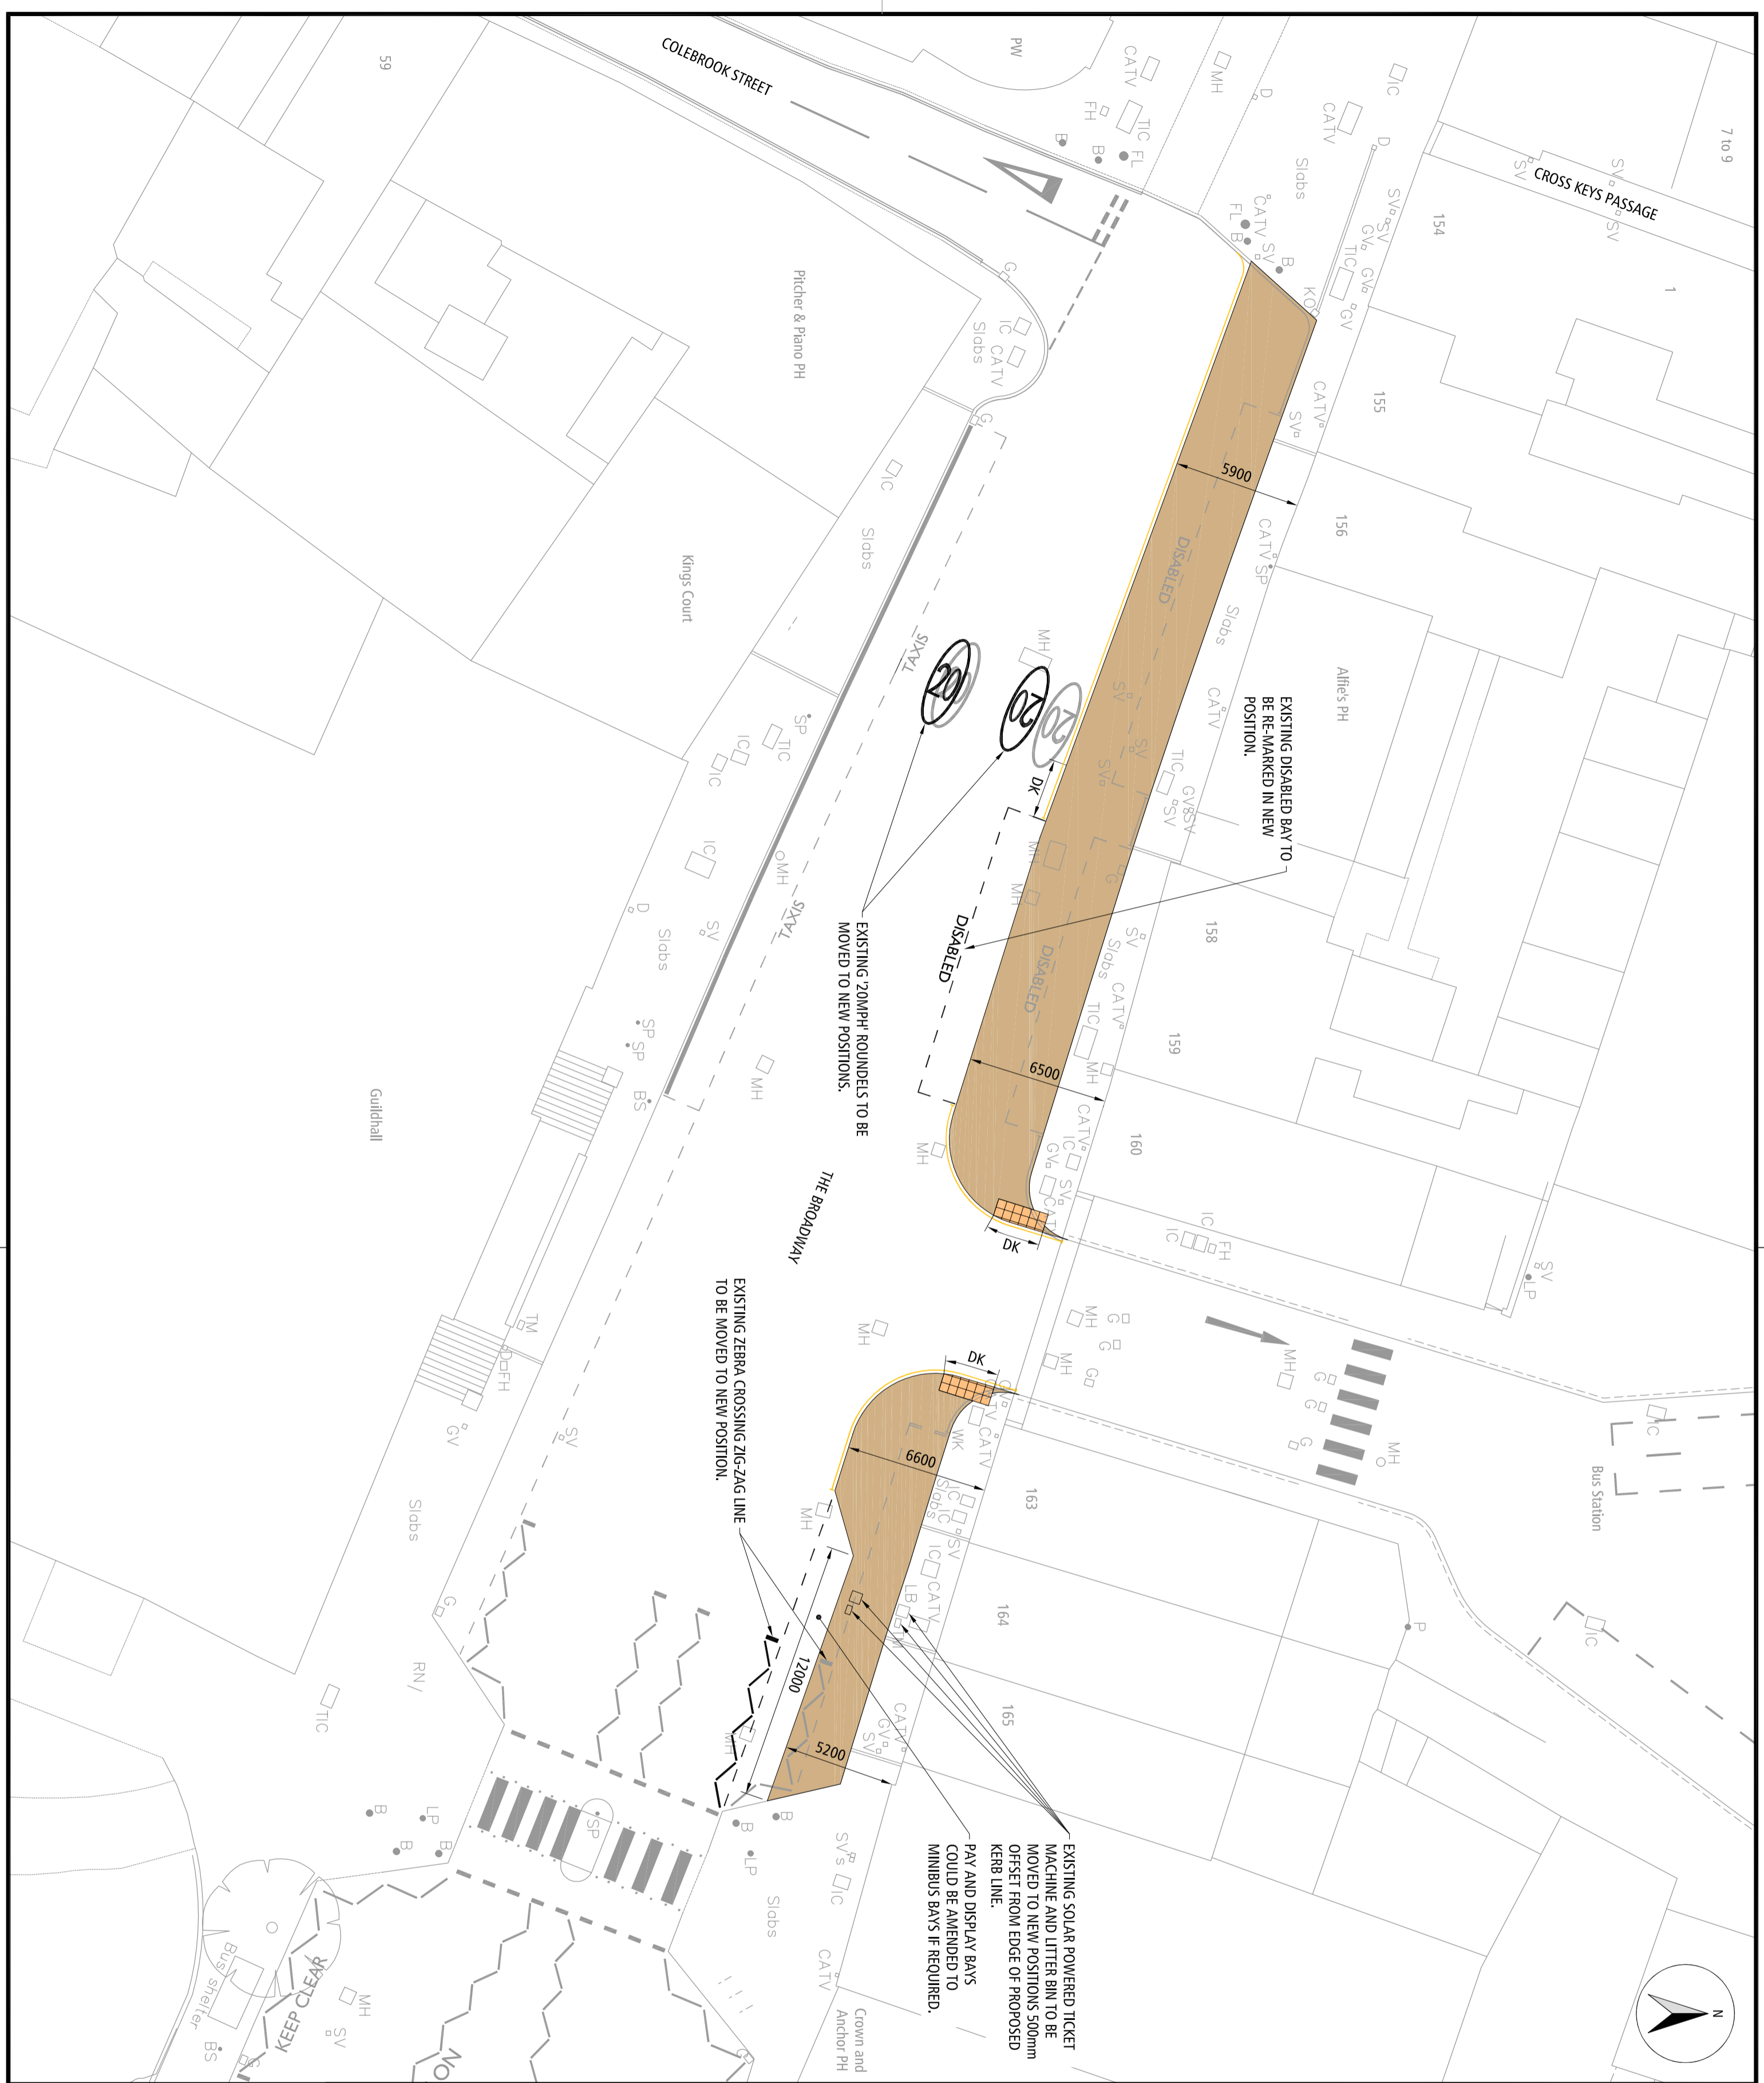

Winchester City Council

OPERATIONS GROUP ENVIRONMENT

City Offices
Colebrook Street
Winchester,
SO23 9LU.

Project: THE BROADWAY FOOTWAY WIDENING

Title: FEASIBILITY PROPOSAL OPTION 3

Scale: 1:200 @ A2

Drawn: MCS	CAD: MCH	Date: 10/07/17	Checked: CE
DRG. No. 7019003/304	Status: P		