


24/00990/HOU

REAR AND SIDE EXTENSION INCLUDING GARAGE
CONVERSION. ALTERATIONS TO PORCH. ALTERATIONS
TO FRONT GARDEN TO ALLOW FOR VEHICLE PARKING.

23 RANCES WAY, BADGER FARM, WINCHESTER,
SO22 4PN

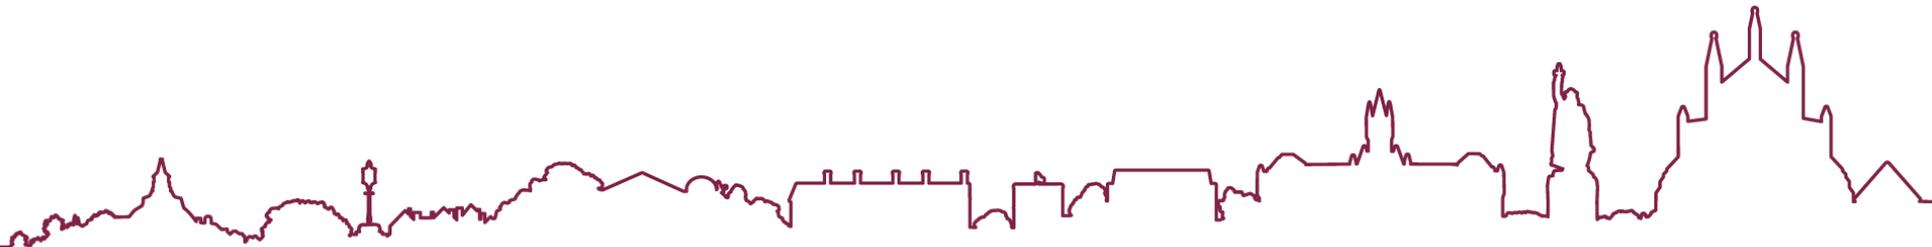

LOCATION & PROPOSED BLOCK PLAN




1:1250


PROPOSED BLOCK PLAN




EXISTING FLOOR PLAN

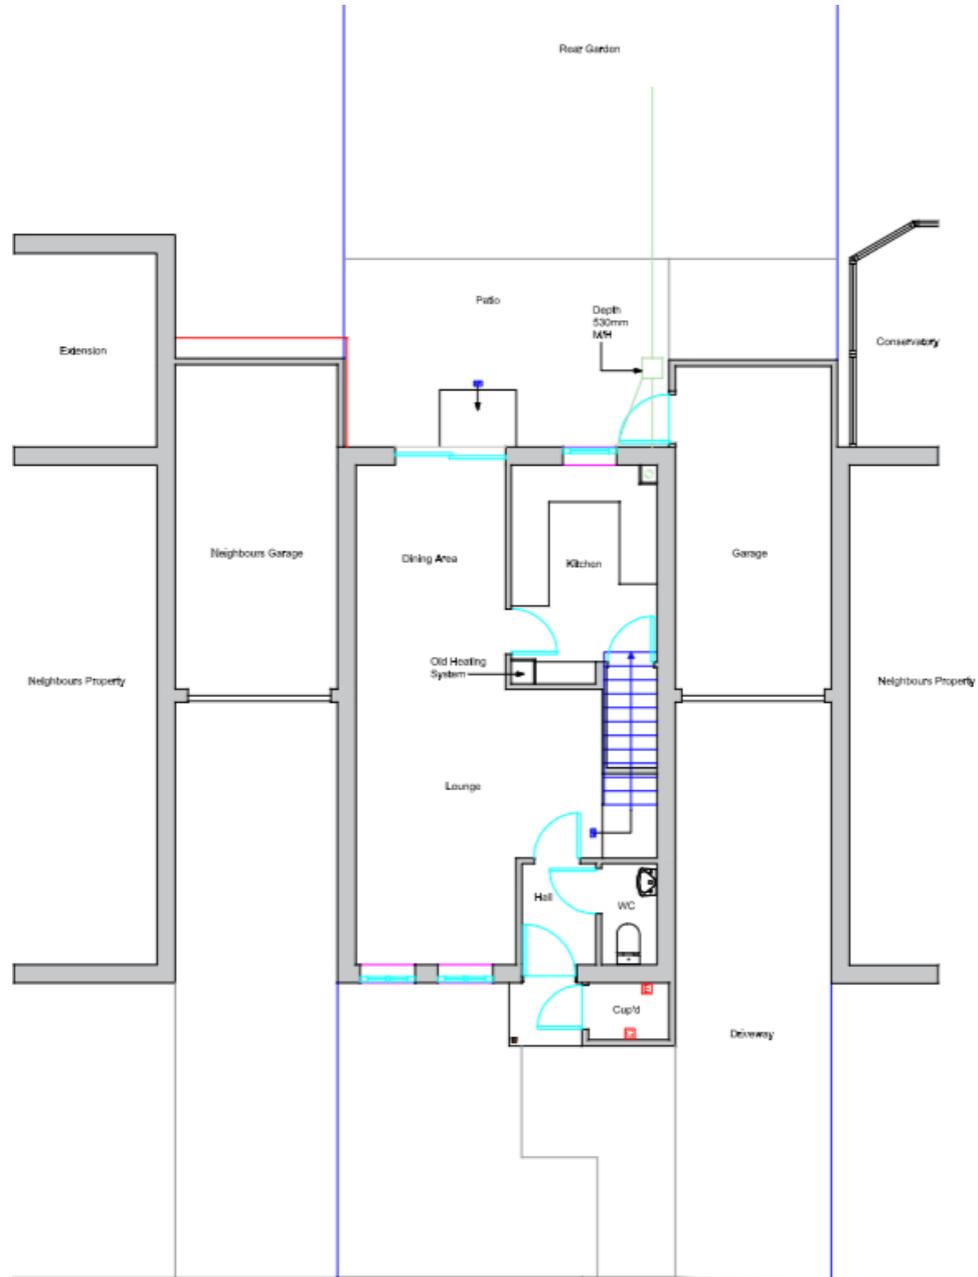

EXISTING FIRST FLOOR PLAN

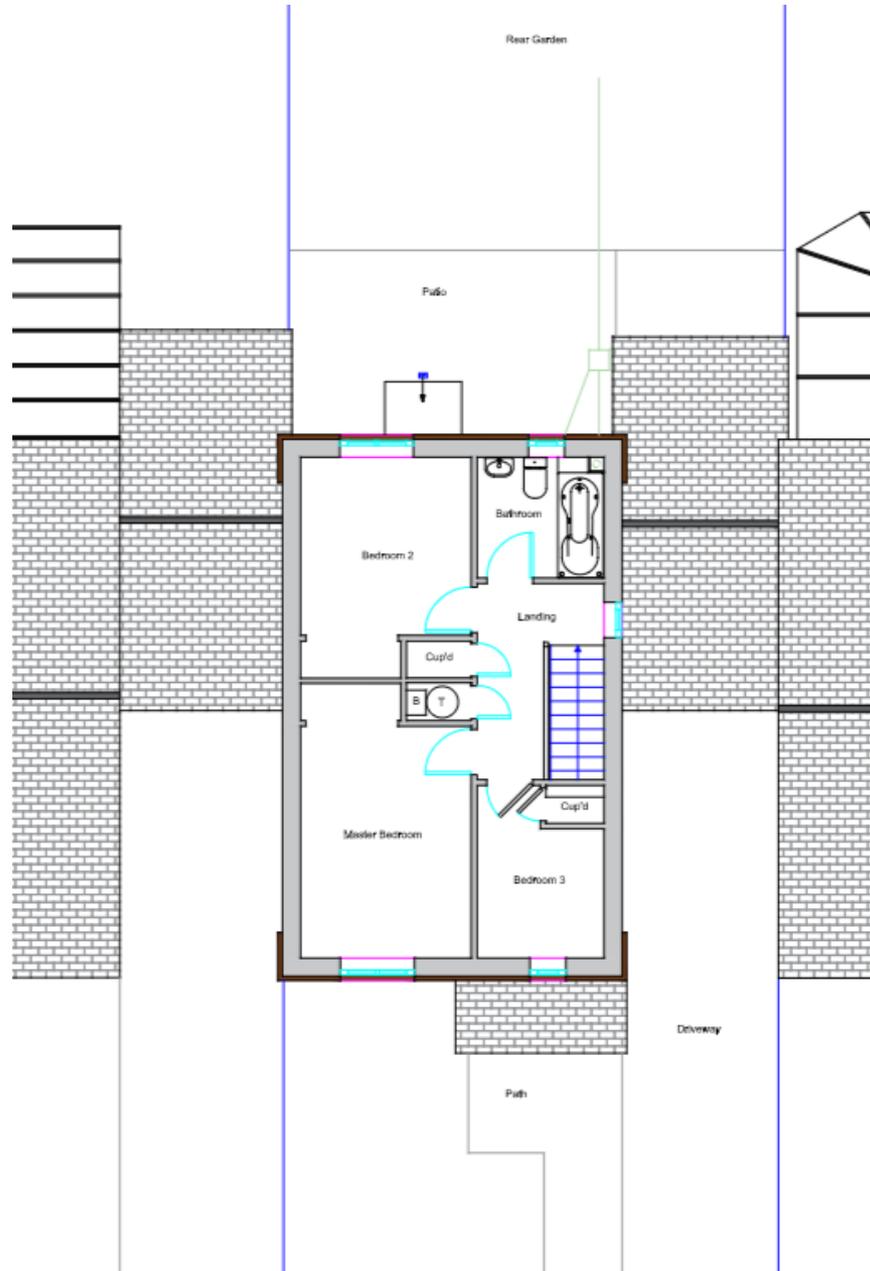

PROPOSED FIRST FLOOR PLAN

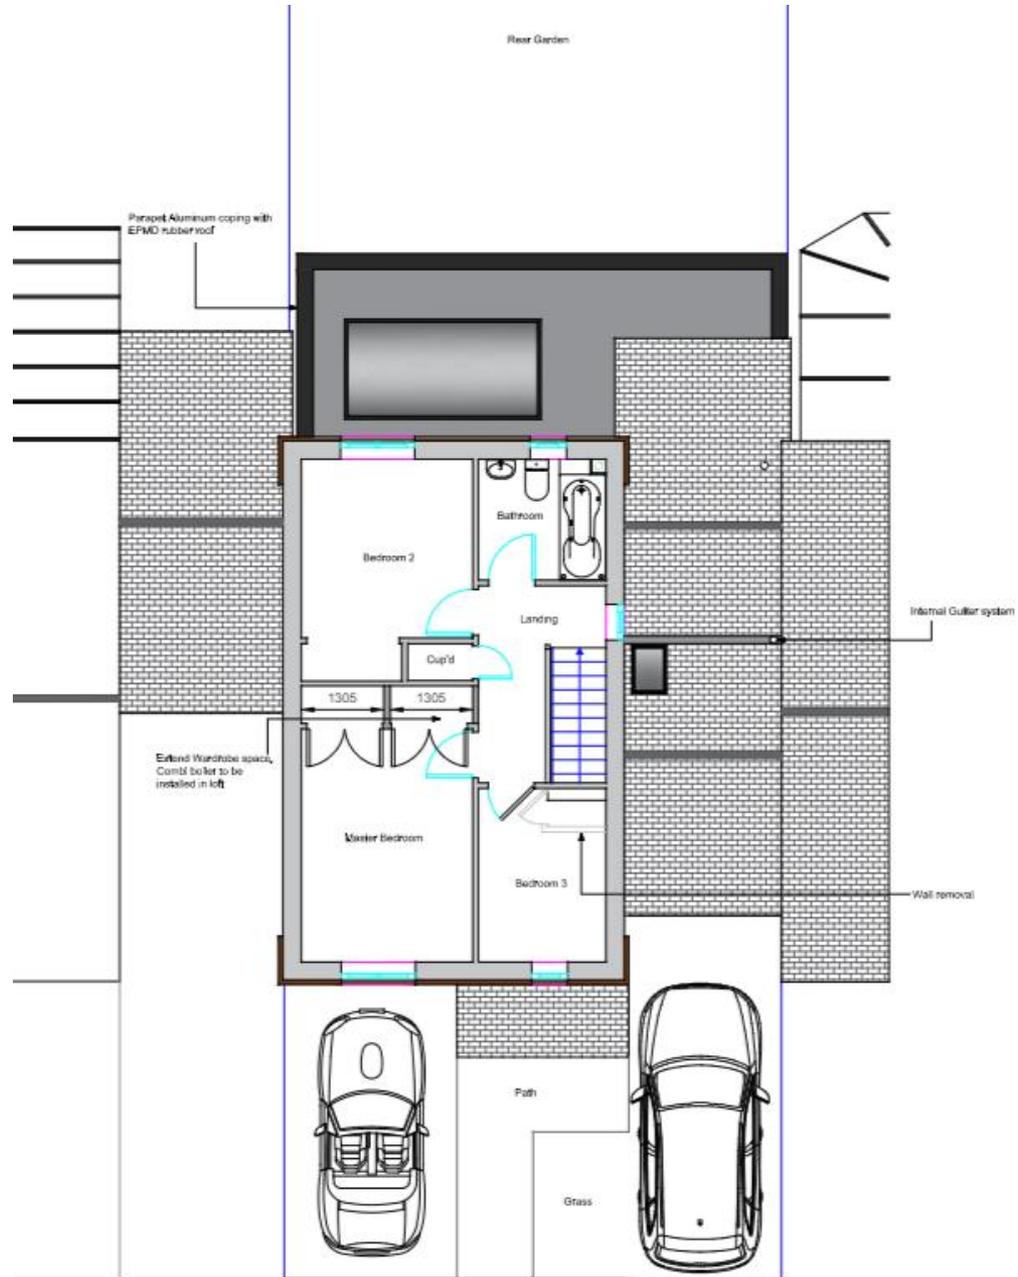

FRONT (WEST) ELEVATIONS

Existing



Front Elevation


Proposed



Front Elevation


NORTH SIDE ELEVATIONS

Existing

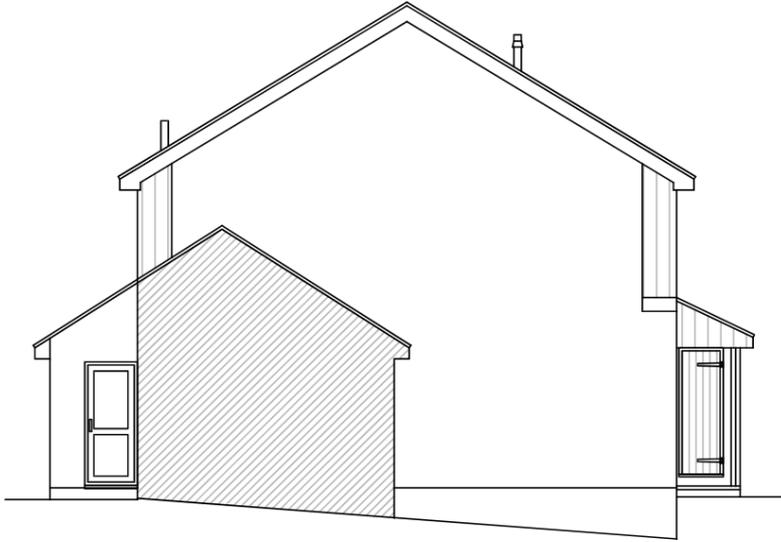

Left Side Elevation


Proposed

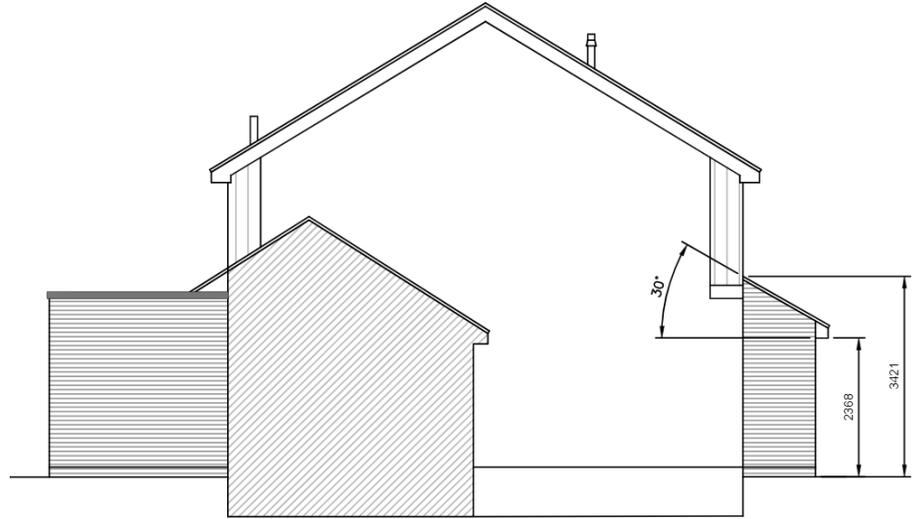

Left Side Elevation


SOUTH SIDE ELEVATIONS

Existing

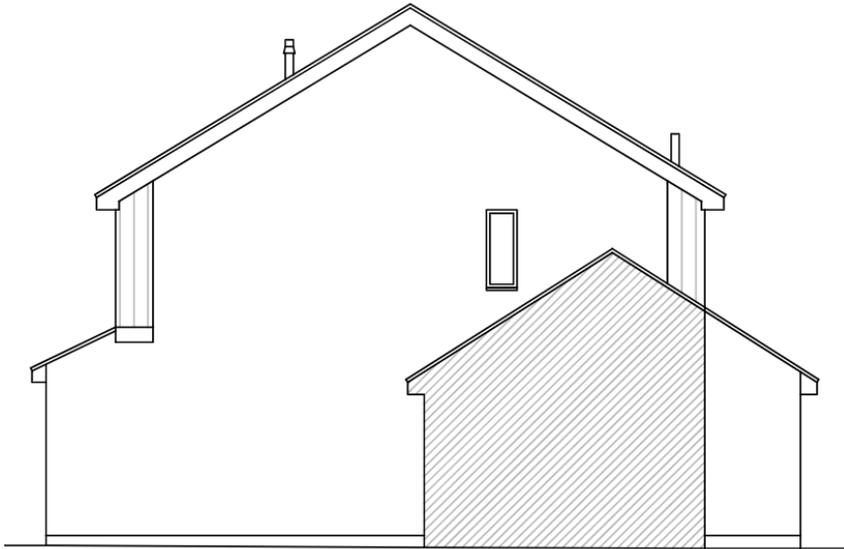

Right Side Elevation

Proposed

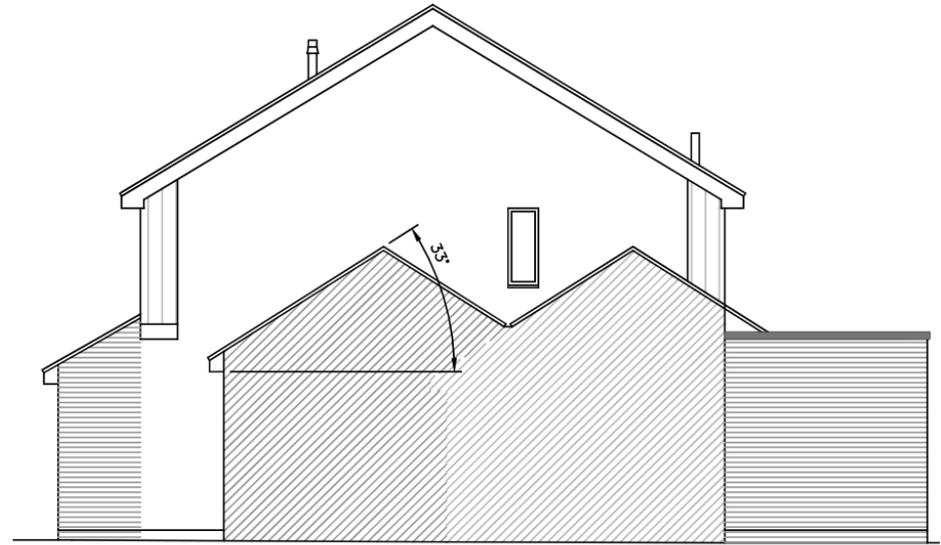

Right Side Elevation

REAR (EAST) ELEVATIONS

Existing



Rear Elevation

Proposed



Rear Elevation

SITE PHOTOS – PRINCIPAL ELEVATION



SITE PHOTOS - GARAGE



10 June 2024 1:21 pm

SITE PHOTOS – FRONT GARDEN



SITE PHOTOS – VIEW NORTH



10 June 2024 1:23 pm

SITE PHOTOS – VIEW SOUTH

